




Campus Signage Concept Review

North Nevada Corridor

06-February-2020

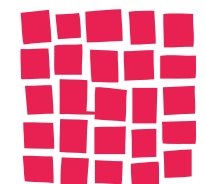

DAVIS
PARTNERSHIP
ARCHITECTS

- **PART A**

- North Nevada Corridor Wayfinding

- PART A.1 - Exploring Design Options

- **PART B**

- Hybl Building Area Concept Development

- **PART C**

- Cybersecurity Building
Concept Development

PART A

North Nevada Corridor Wayfinding

X-3

SIGNAGE GOALS

Primary Goal: Awareness

Increase campus awareness along North Nevada

Secondary Goal: Wayfinding

Provide clear directions to get people where they need to go.

Tertiary Goal: Places

Appropriately and recognizably indicate the presence of businesses/partners/places at each building.

X-4

The elements we need to balance to achieve these goals.



X-5

UCCS University of Colorado
Colorado Springs

DAVIS
PARTNERSHIP
ARCHITECTS

PLACEMAKING

BRANDING

WAYFINDING

DESTINATIONS

LEGIBILITY

VISIBILITY

CLARITY


Contrast, size,
lighting, weather, etc

X-6

UCCS University of Colorado
Colorado Springs

 **DAVIS**
PARTNERSHIP
ARCHITECTS


PLACEMAKING

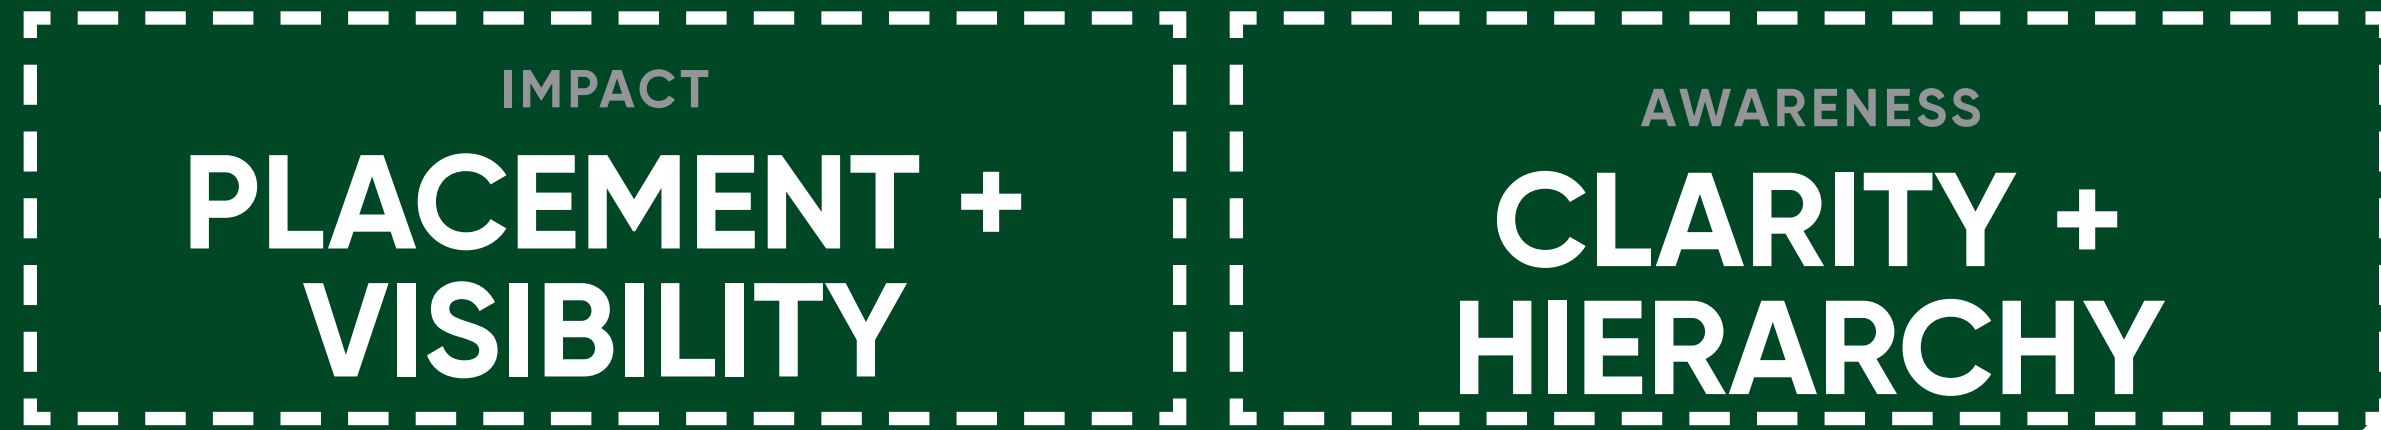

PRIMARY GOAL: Awareness by Placemaking

1. Determine placement to be most effective in raising awareness.
2. Analyze where directions are most needed along North Nevada.
3. Create easily identifiable, ownable design solutions.

X-7

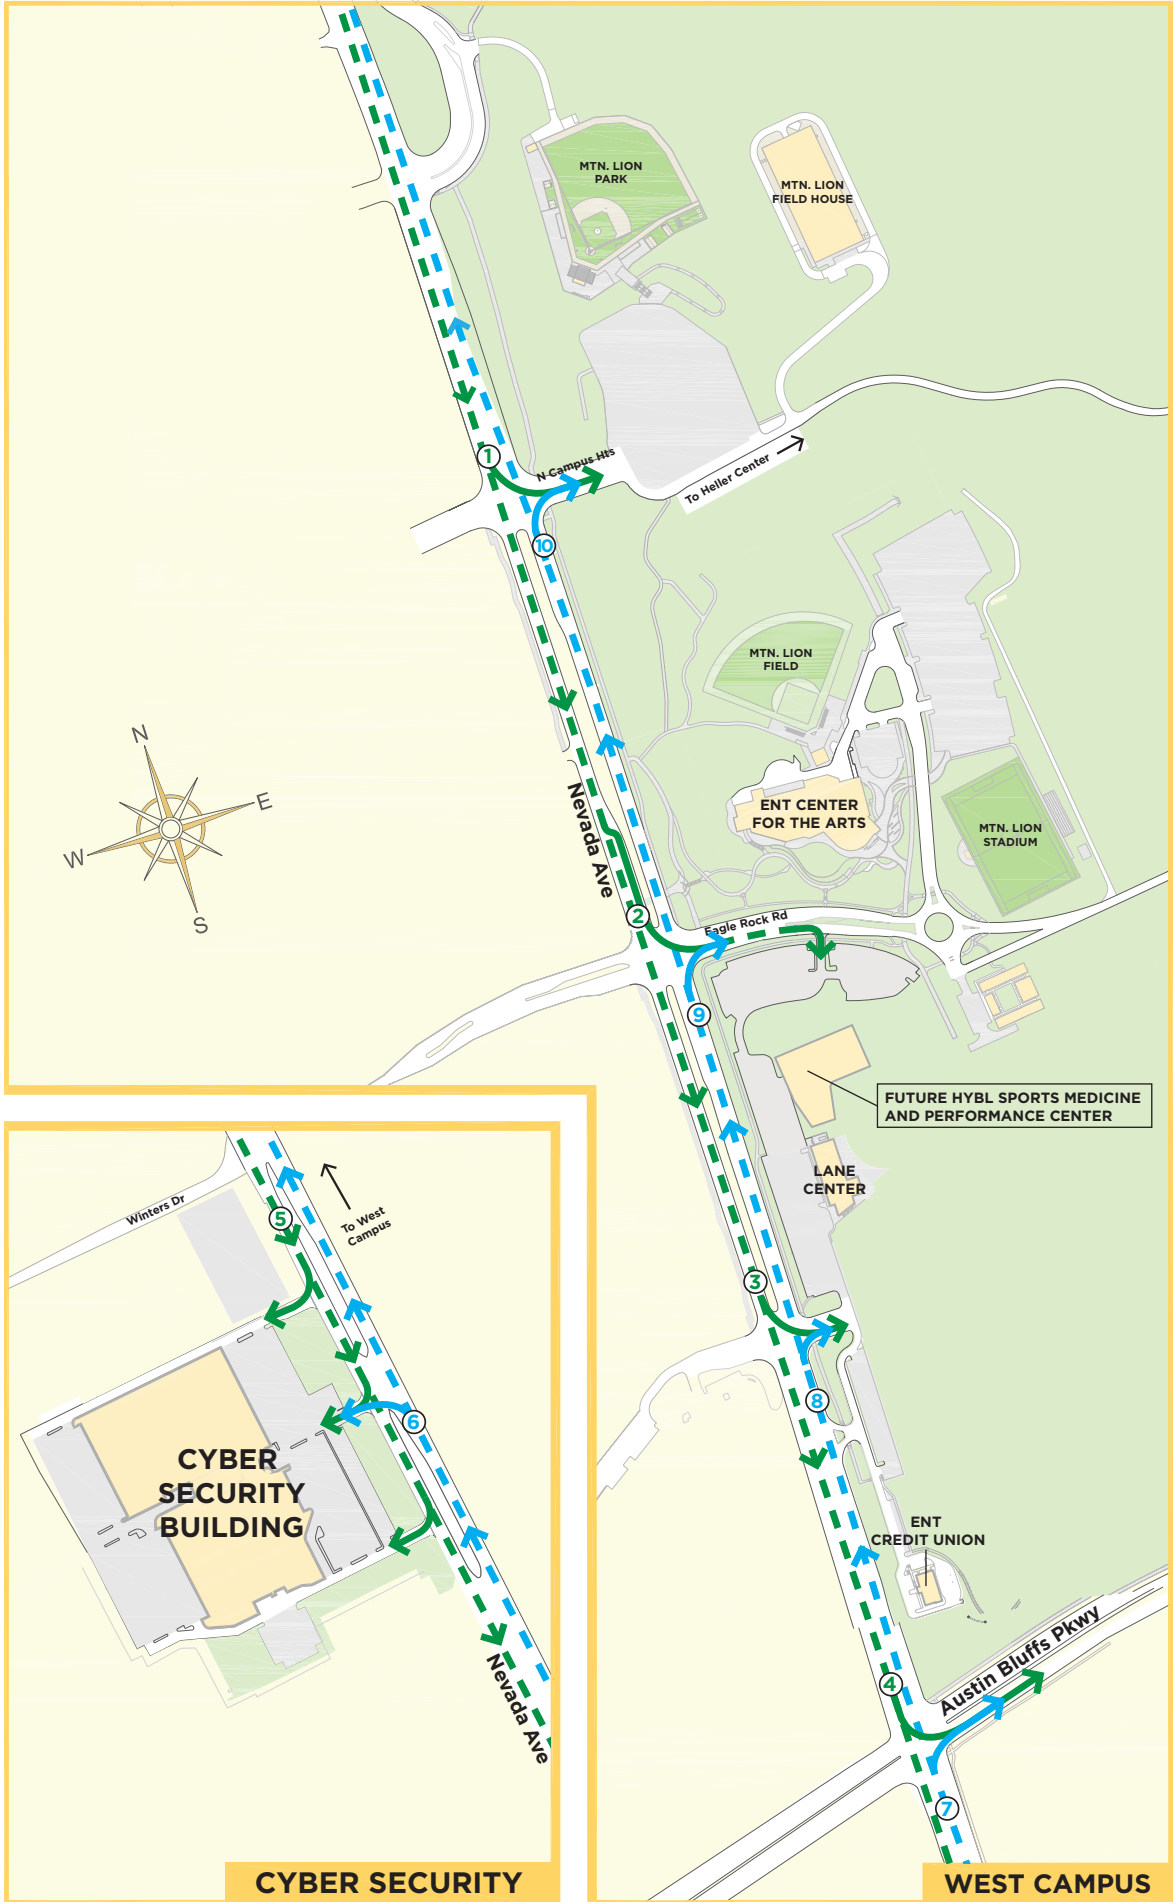


UCCS Wayfinding
18817

1420 Austin Bluffs Pkwy,
Colorado Springs, CO 80918

13-Feb-2020

X-8

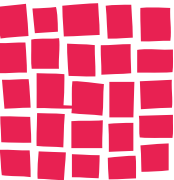


DAVIS
PARTNERSHIP
ARCHITECTS

GROUND SIGN
LOCATION PLAN

SIGN TYPES


AA NEW SIGNS		
AA.1	Large Multi-Tenant Monument	
AA.2	Large Directional Monument	
AA.3	Small Directional Monument	
AA.4	Building ID	
AA.5	Large Vehicular Directional	
AA.6	Small Building Multi-tenant	
CC EXISTING SIGNS TO REMAIN		
CC.1	Gateway Signs	
CC.2	ENT Center Sign	
CC.3	Building Signs	

SIGN DESIGNATOR LEGEND

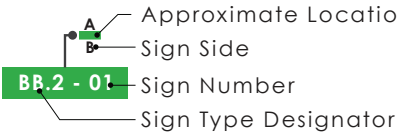

LOCATION PLAN NOTES

Sign indicators on location plans are not to scale. They indicate general sign locations and approximate sign size, but are not representative of actual sign sizes or exact locations.

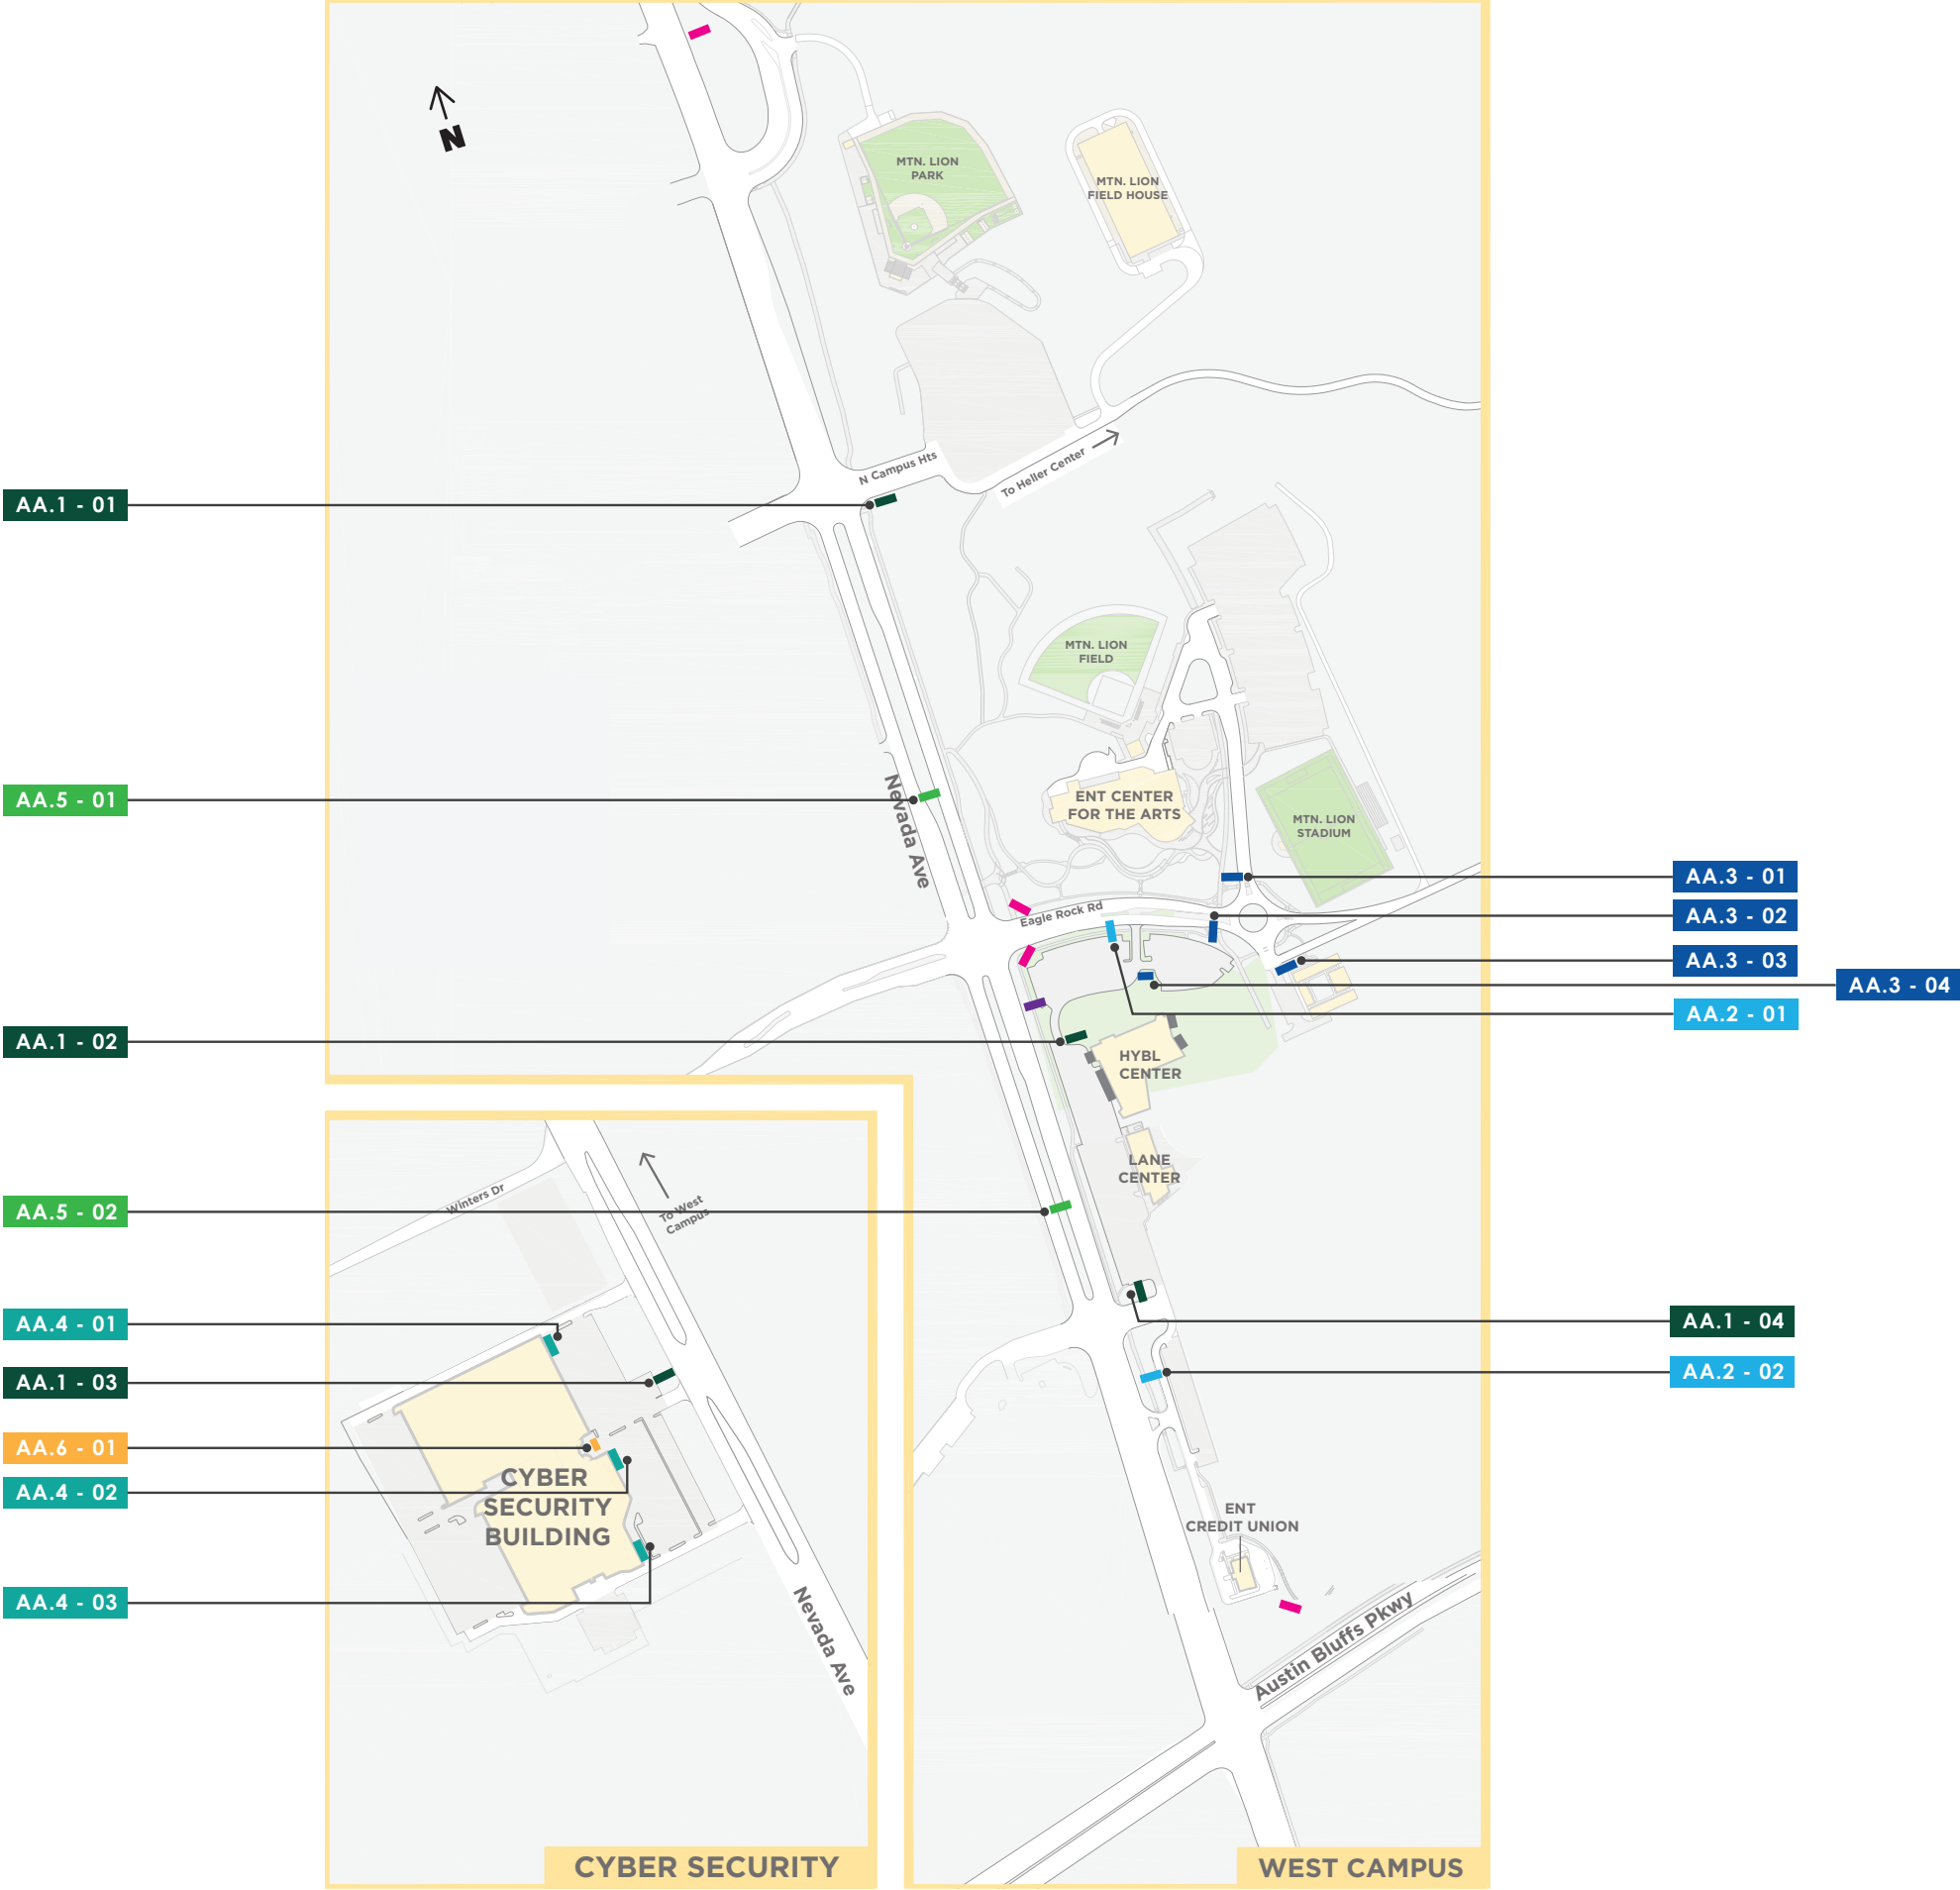



AA.1 - 01 Large multi-tenant

AA.5 - 01 Large vehicular directional

AA.2 - 01 Large directional monument

AA.1 - 02

AA.5 - 02

AA.1 - 04

AA.2 - 02

X-10

UCCS University of Colorado
Colorado Springs

DAVIS
PARTNERSHIP
ARCHITECTS

Image Landsat / Copernicus

© 2020 Google

WAYFINDING

AREA

UCCS

PLACE

BUILDING NAME

WAYFINDING

DIRECTIONS

ACCESSIBILITY

CLARITY +
LEGIBILITY

SECONDARY GOAL Wayfinding & Designing Awareness

Focusing on getting people where they need to go by providing them clear information at the necessary points, emphasizing important design and directional elements.


X-11

GROUND SIGN
LOCATION PLAN

SIGN TYPES

AA NEW SIGNS		
AA.1	Large Multi-Tenant Monument	
AA.2	Large Directional Monument	
AA.3	Small Directional Monument	
AA.4	Building ID	
AA.5	Large Vehicular Directional	
AA.6	Small Building Multi-tenant	
CC EXISTING SIGNS TO REMAIN		
CC.1	Gateway Signs	
CC.2	ENT Center Sign	
CC.3	Building Signs	

SIGN DESIGNATOR LEGEND

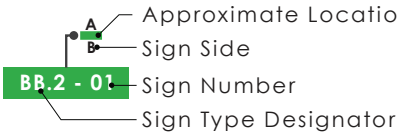

LOCATION PLAN NOTES


Sign indicators on location plans are not to scale. They indicate general sign locations and approximate sign size, but are not representative of actual sign sizes or exact locations.

UCCS Wayfinding
18817

1420 Austin Bluffs Pkwy,
Colorado Springs, CO 80918

13-Feb-2020

X-12

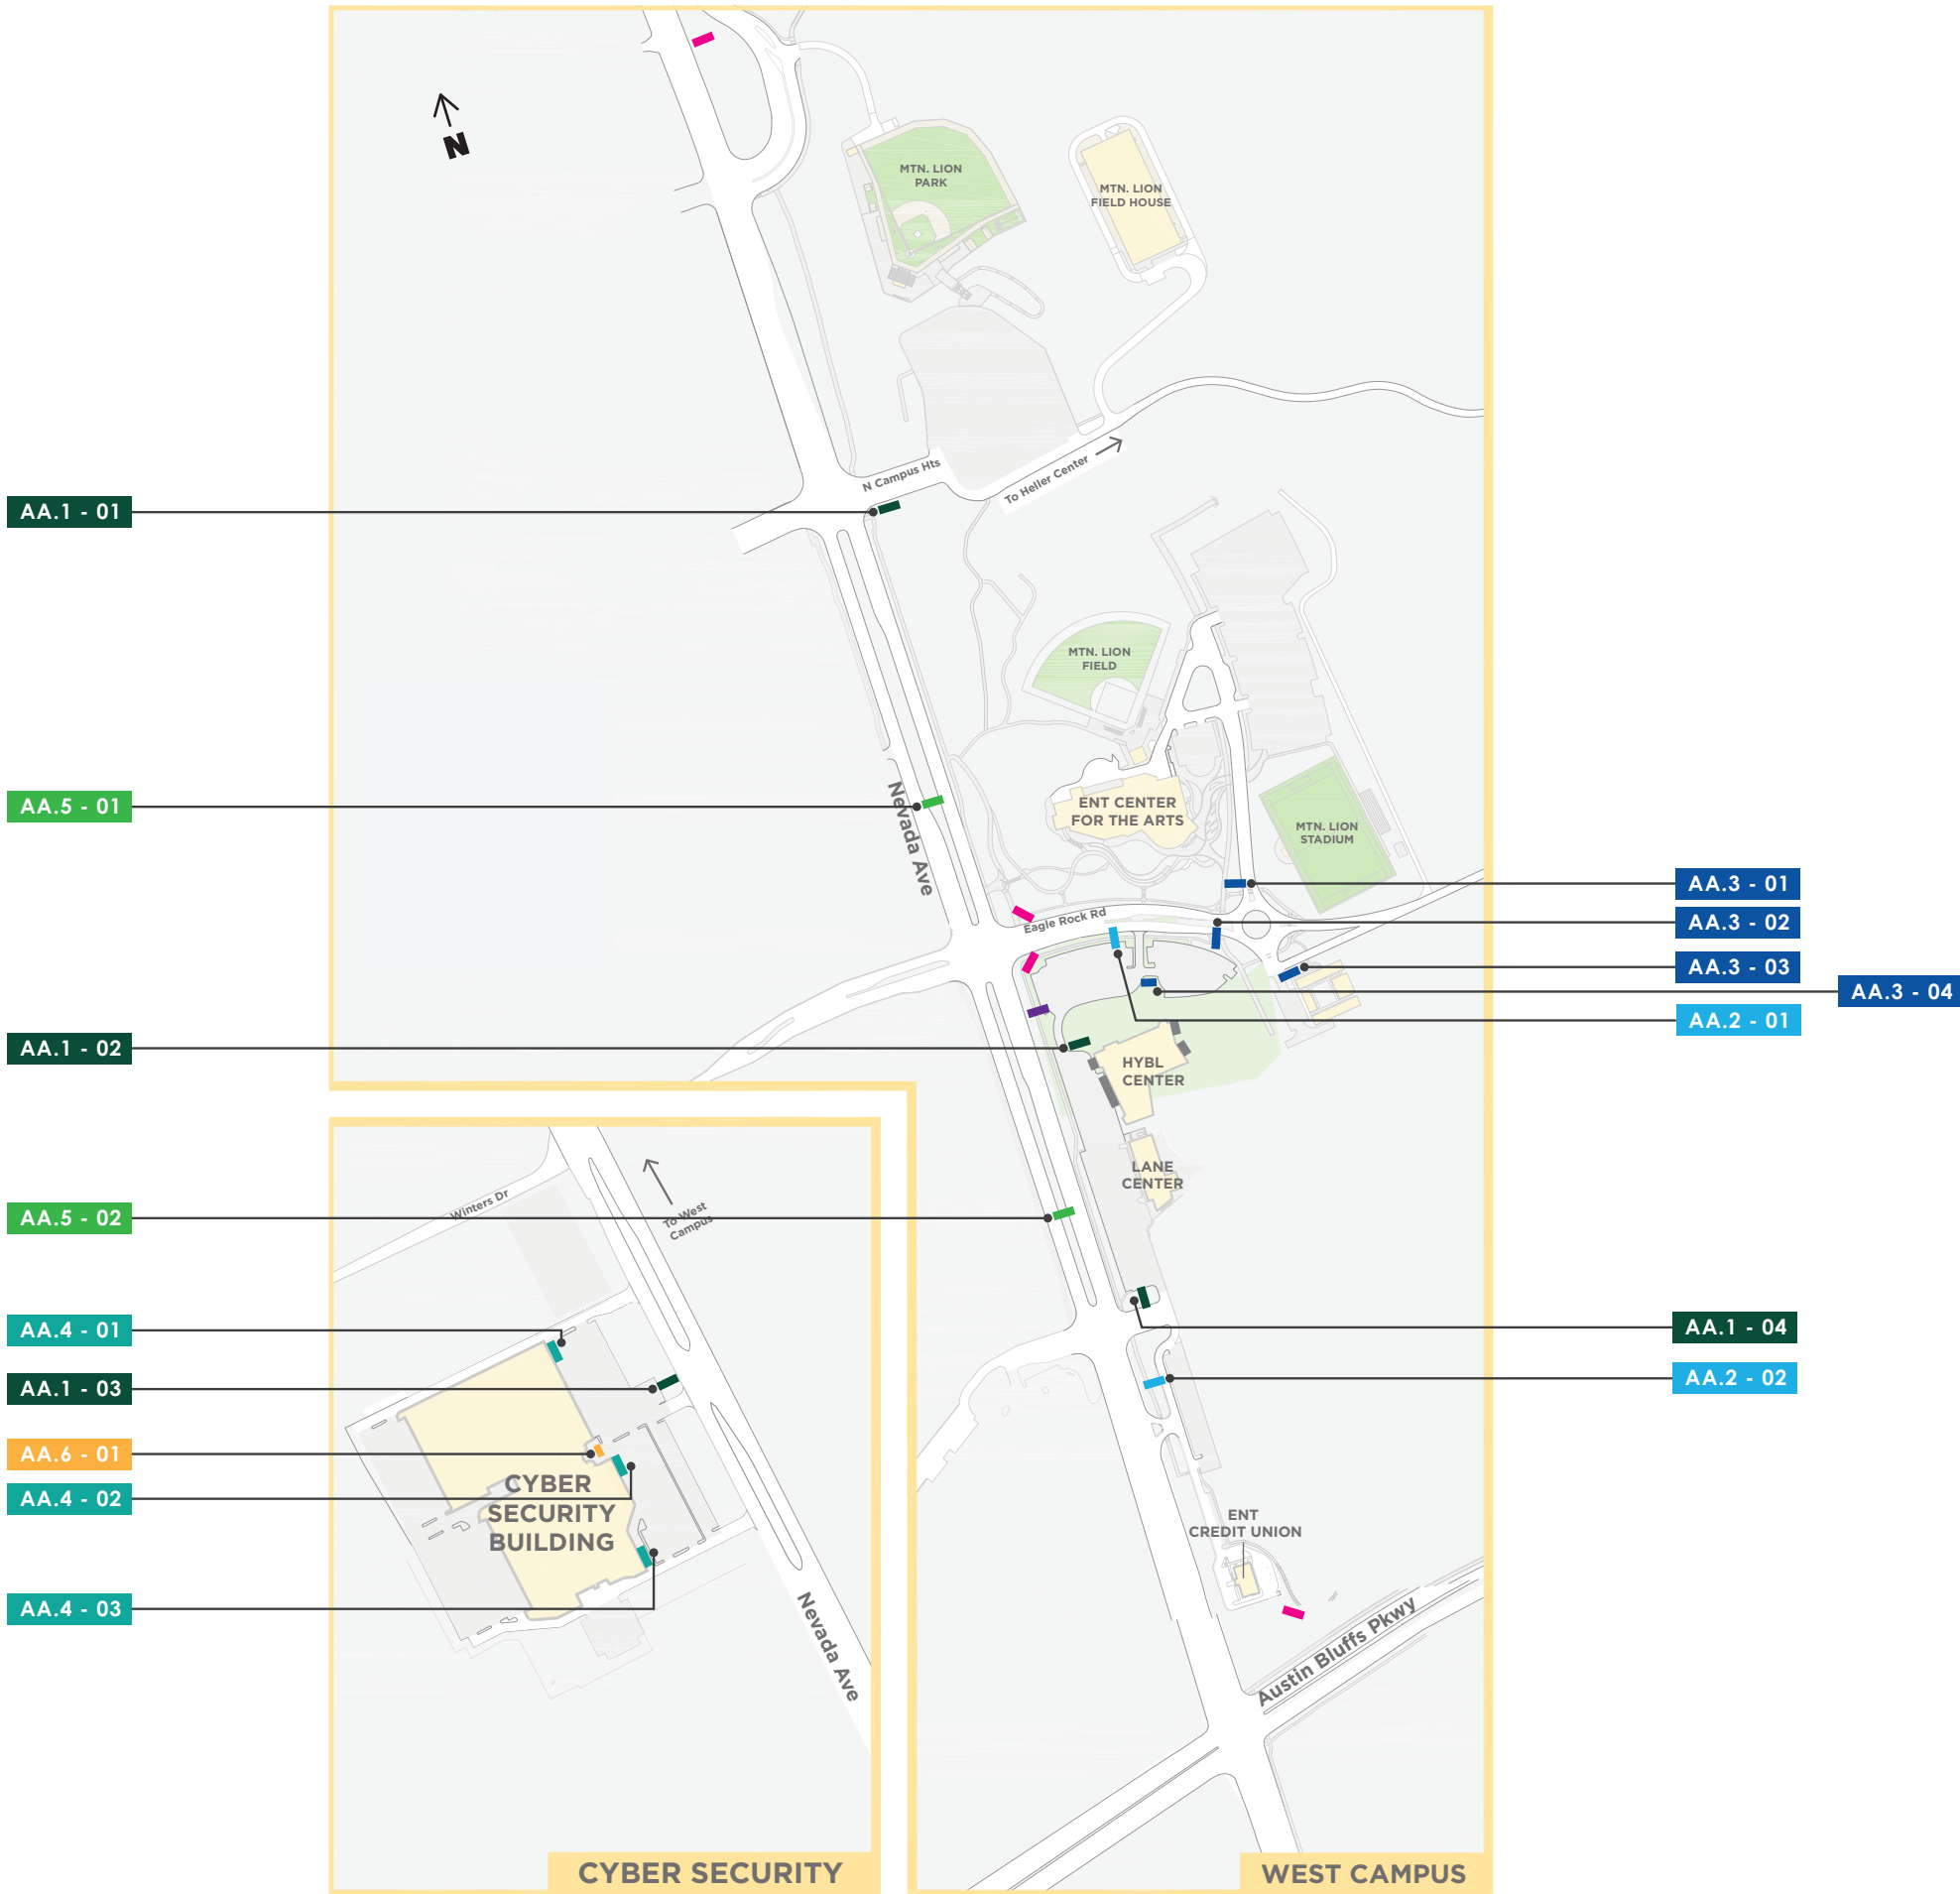

The most important piece of this project is understanding people's needs.

Where am I?

Am I there?

Where do I need to go?

Am I close?

Is this the right building?

Who is here?

And then we can answer these questions.

UCCS

BUILDING NAME

DIRECTIONS

LEGIBILITY + SCALE

PLACEMENT/PROXIMITY

**PLACES/BUSINESSES/
PARTNERS**

X-14

TERTIARY GOAL Awareness of Places/Partners/Businesses

Making sure brand awareness for tenants and places is consistent and recognizable and doesn't negatively impact the two primary goals (awareness & wayfinding).





WEST ELEVATION



NORTH ELEVATION

HYBL CENTER - SIGNAGE LOCATIONS

SCALE: NTS



LANE CENTER - SIGNAGE LOCATIONS

SCALE: NTS

BUILDING MOUNTED SIGNAGE LOCATIONS

SIGN TYPES

AA GROUND SIGNS		
AA.1	Large Multi-Tenant Monument	
AA.2	Large Directional Monument	
AA.3	Small Directional Monument	
AA.4	Building ID	
BB BUILDING SIGNS		
BB.1	Tenant Identification Sign	
BB.2	Building Identification Sign	
BB.3	CU Building Mounted Sign	
CC EXISTING SIGNS TO REMAIN		
CC.1	Gateway Signs	
CC.2	ENT Center Sign	

UCCS Wayfinding
18817

1420 Austin Bluffs Pkwy,
Colorado Springs, CO 80918

13-Feb-2020 X-16



BUILDING MOUNTED SIGNAGE LOCATIONS

SIGN TYPES


AA GROUND SIGNS		
AA.1	Large Multi-Tenant Monument	
AA.2	Large Directional Monument	
AA.3	Small Directional Monument	
AA.4	Building ID	
BB BUILDING SIGNS		
BB.1	Tenant Identification Sign	
BB.2	Building Identification Sign	
BB.3	CU Building Mounted Sign	
CC EXISTING SIGNS TO REMAIN		
CC.1	Gateway Signs	
CC.2	ENT Center Sign	

UCCS Wayfinding
18817

1420 Austin Bluffs Pkwy,
Colorado Springs, CO 80918

13-Feb-2020


X-17

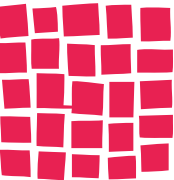

PART A.1

Exploring Design Options


X-18

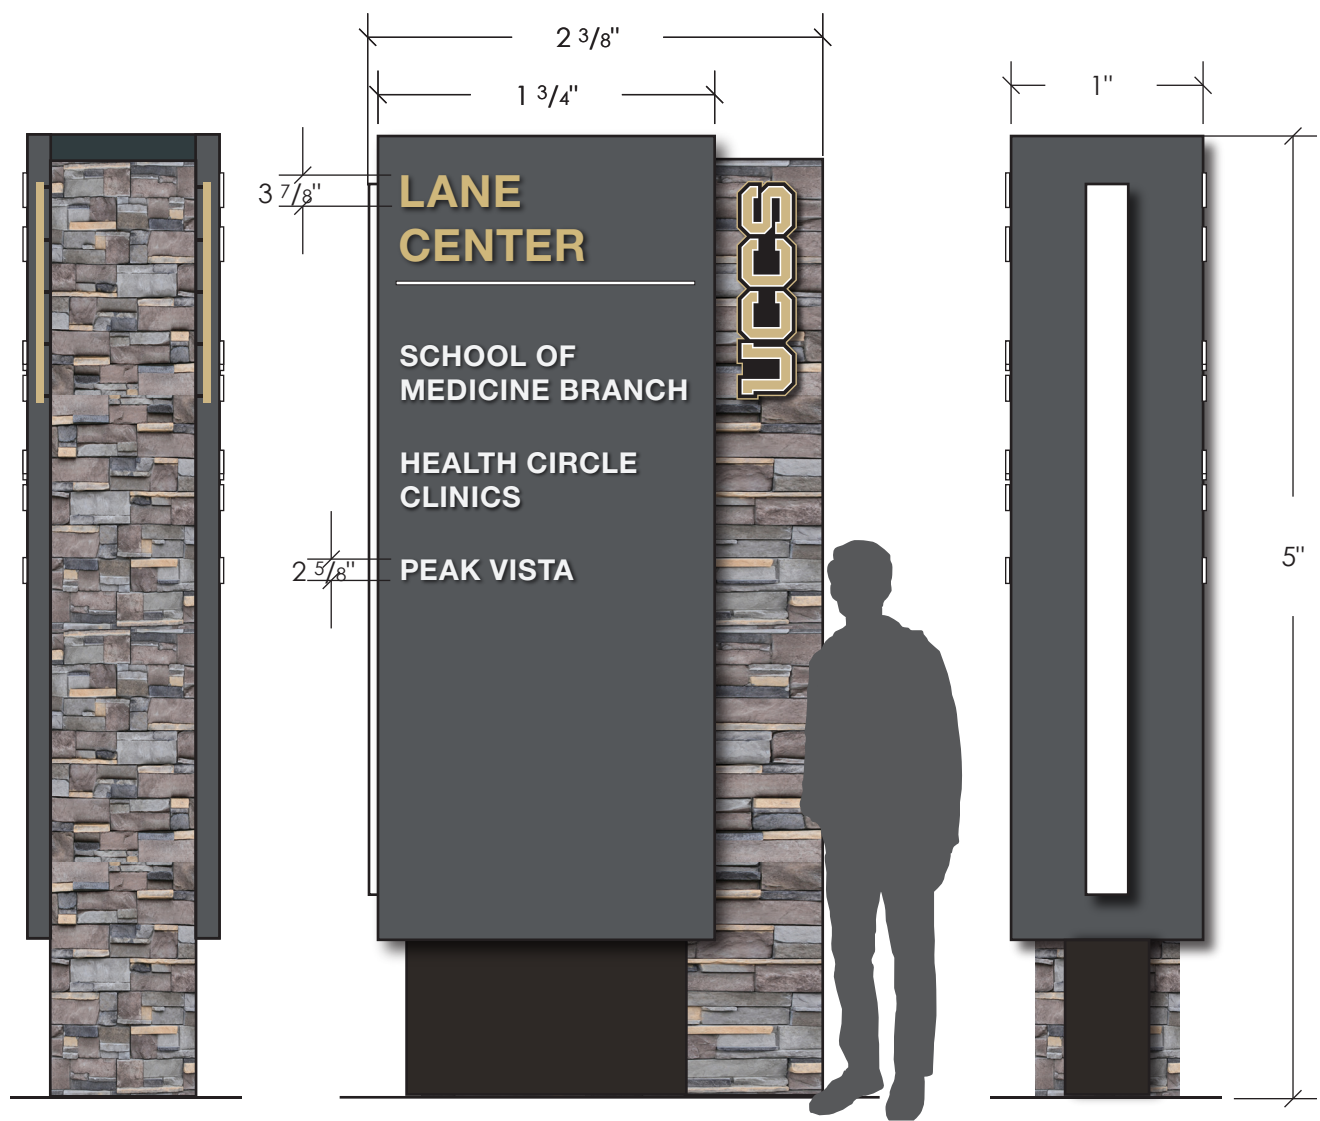

AA.1
LARGE MULTI-TENANT MONUMENT
CONCEPT 1

SCALE: 1/2" = 1'-0"

SIDE VIEW

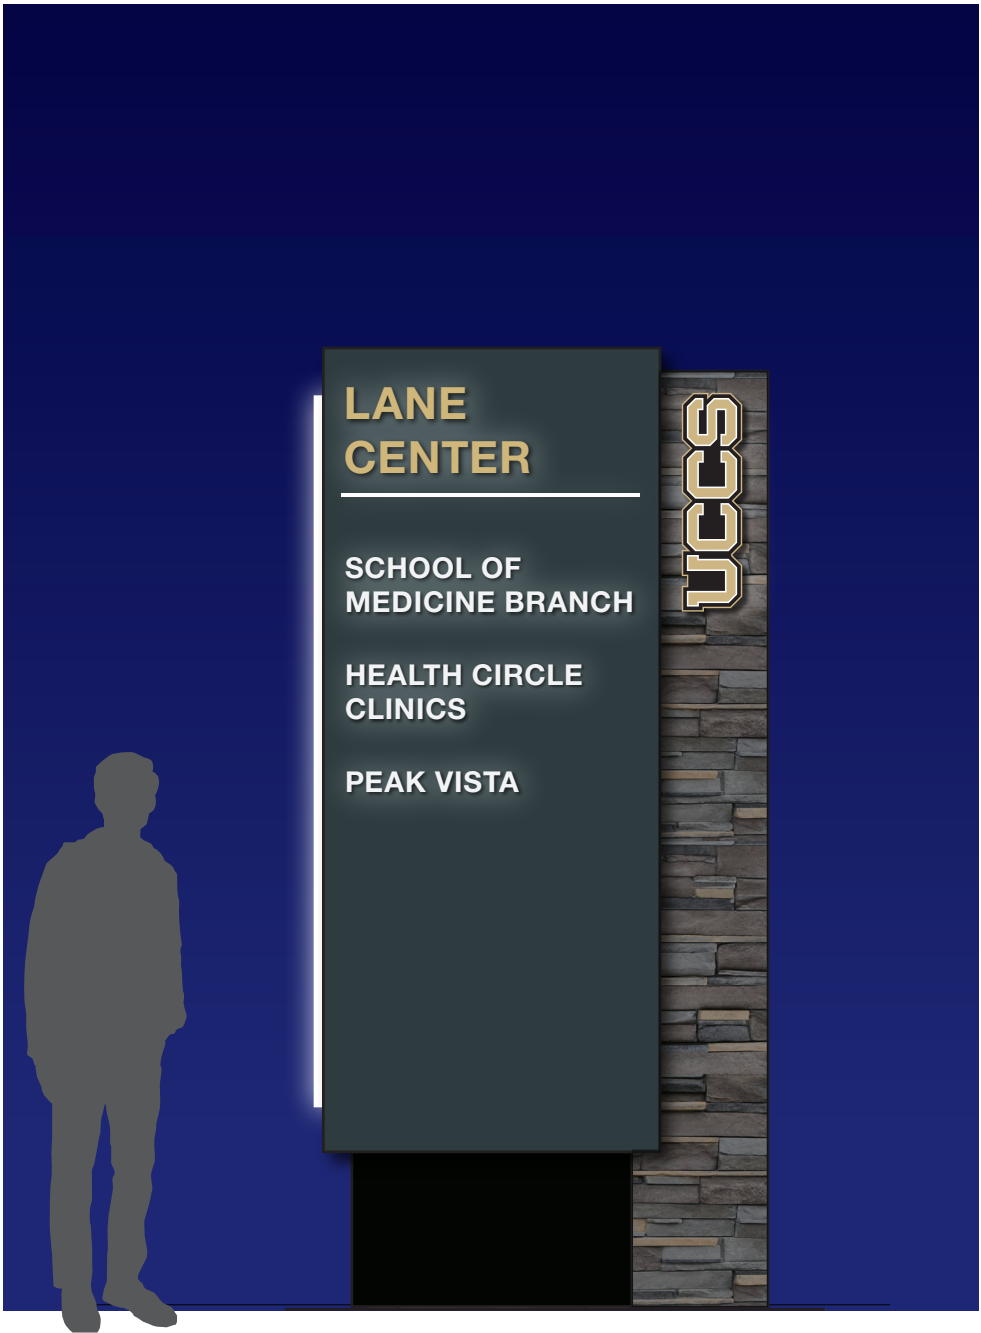

AA.1
LARGE MULTI-TENANT MONUMENT - NIGHT VIEW
CONCEPT 1


SCALE: 1/2" = 1'-0"

UCCS Wayfinding
18817

1420 Austin Bluffs Pkwy,
Colorado Springs, CO 80918


13-Feb-2020

X-19

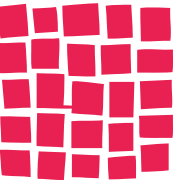


DAVIS
PARTNERSHIP
ARCHITECTS

GROUND SIGNAGE
CONCEPT 1

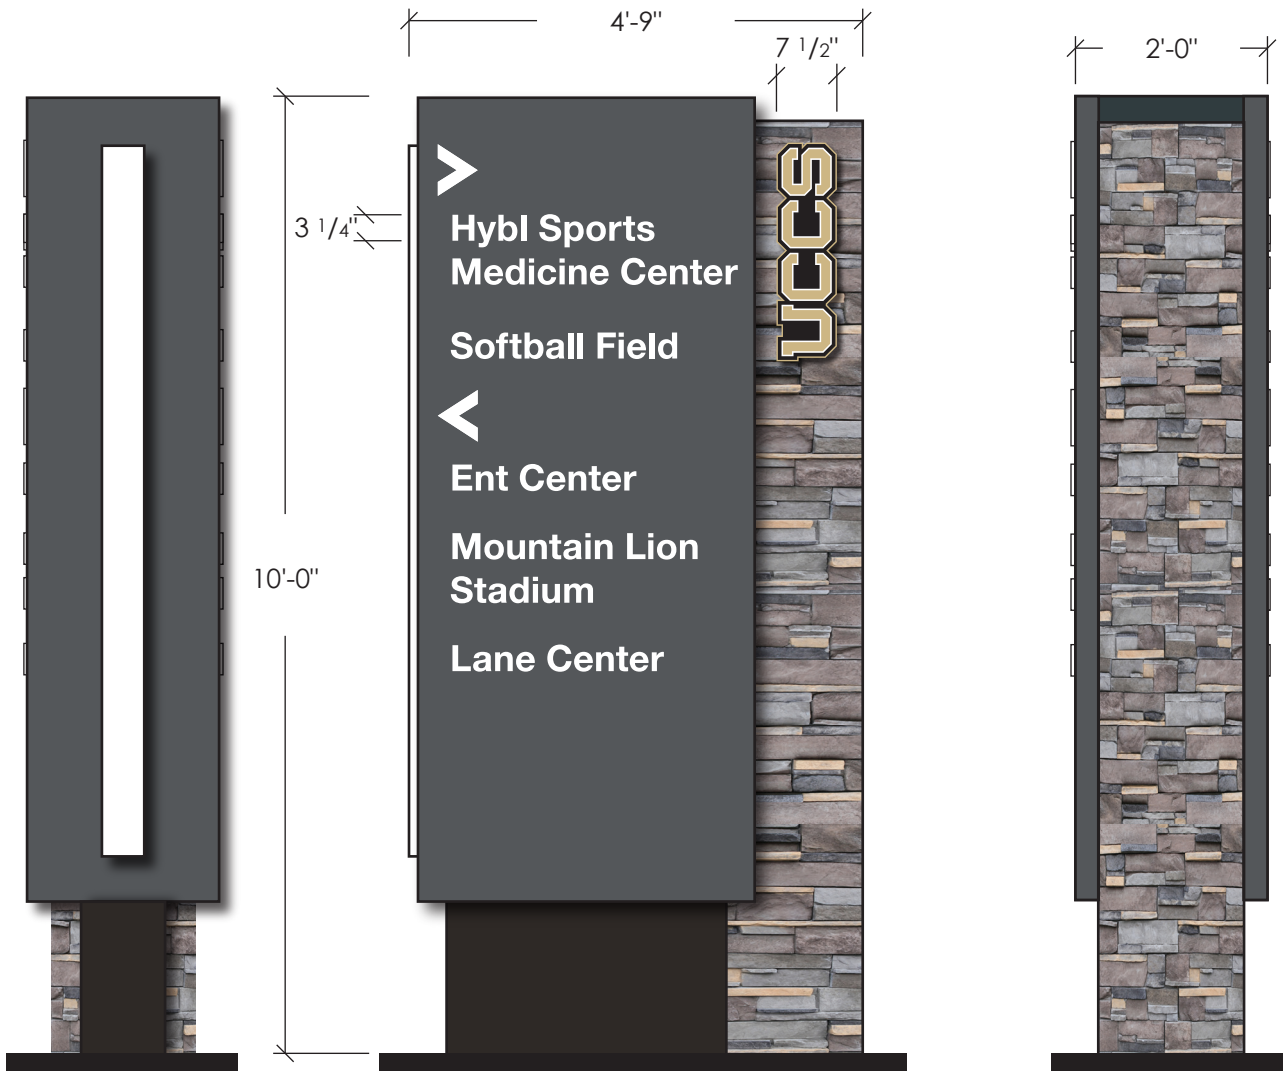

AA.2
LARGE DIRECTIONAL MONUMENT
CONCEPT 1

SCALE: 1/2" = 1'-0"

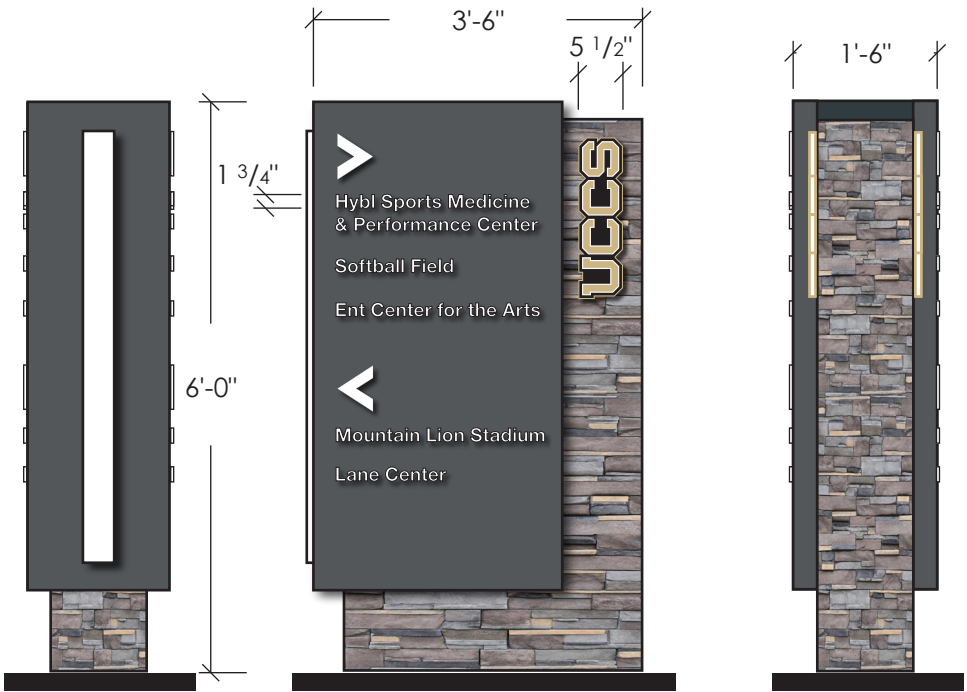


AA.3
SMALL DIRECTIONAL MONUMENT
CONCEPT 1

SCALE: 1/2" = 1'-0"



AA.4
BUILDING ID
CONCEPT 1

SCALE: 1/2" = 1'-0"

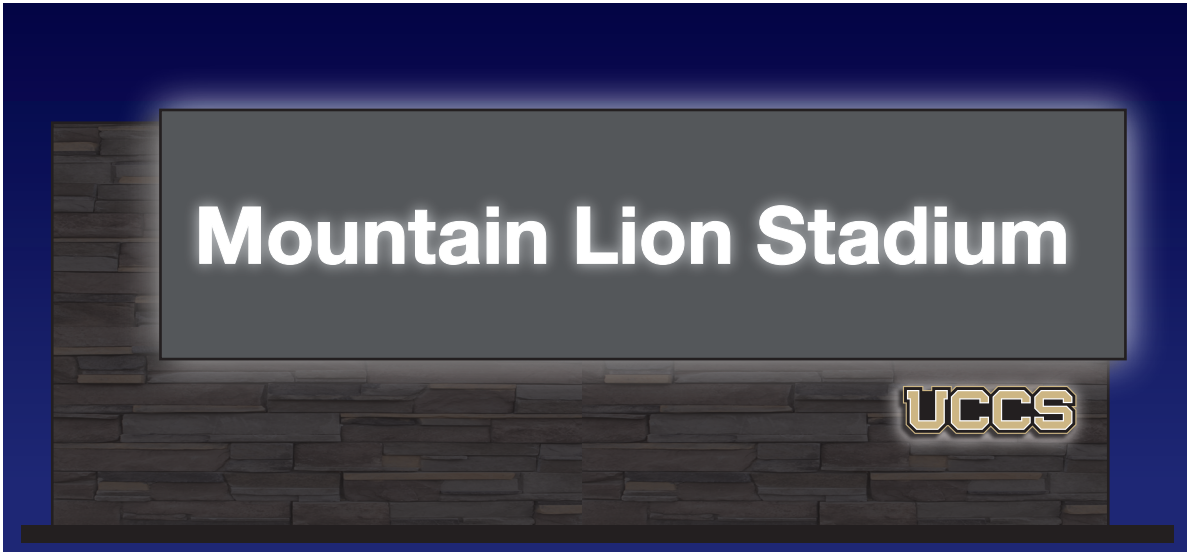

AA.4
BUILDING ID - NIGHT VIEW
CONCEPT 1


SCALE: 1/2" = 1'-0"

UCCS Wayfinding
18817


1420 Austin Bluffs Pkwy,
Colorado Springs, CO 80918

13-Feb-2020

X-20

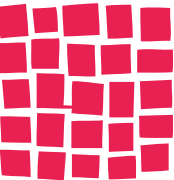


DAVIS
PARTNERSHIP
ARCHITECTS

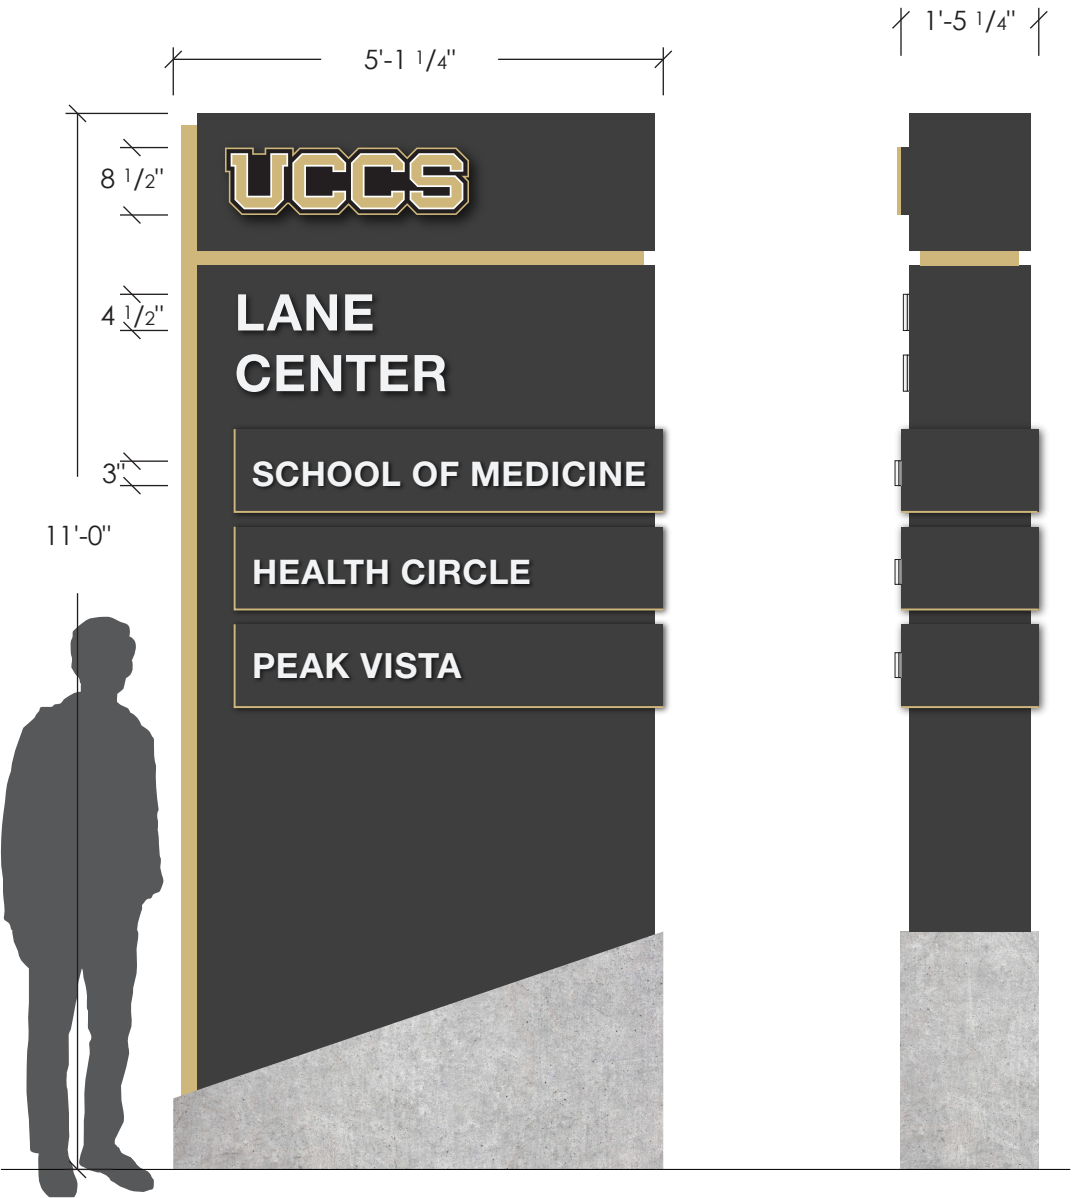

AA.1
LARGE MULTI-TENANT MONUMENT
CONCEPT 2

SCALE: 1/2" = 1'-0"

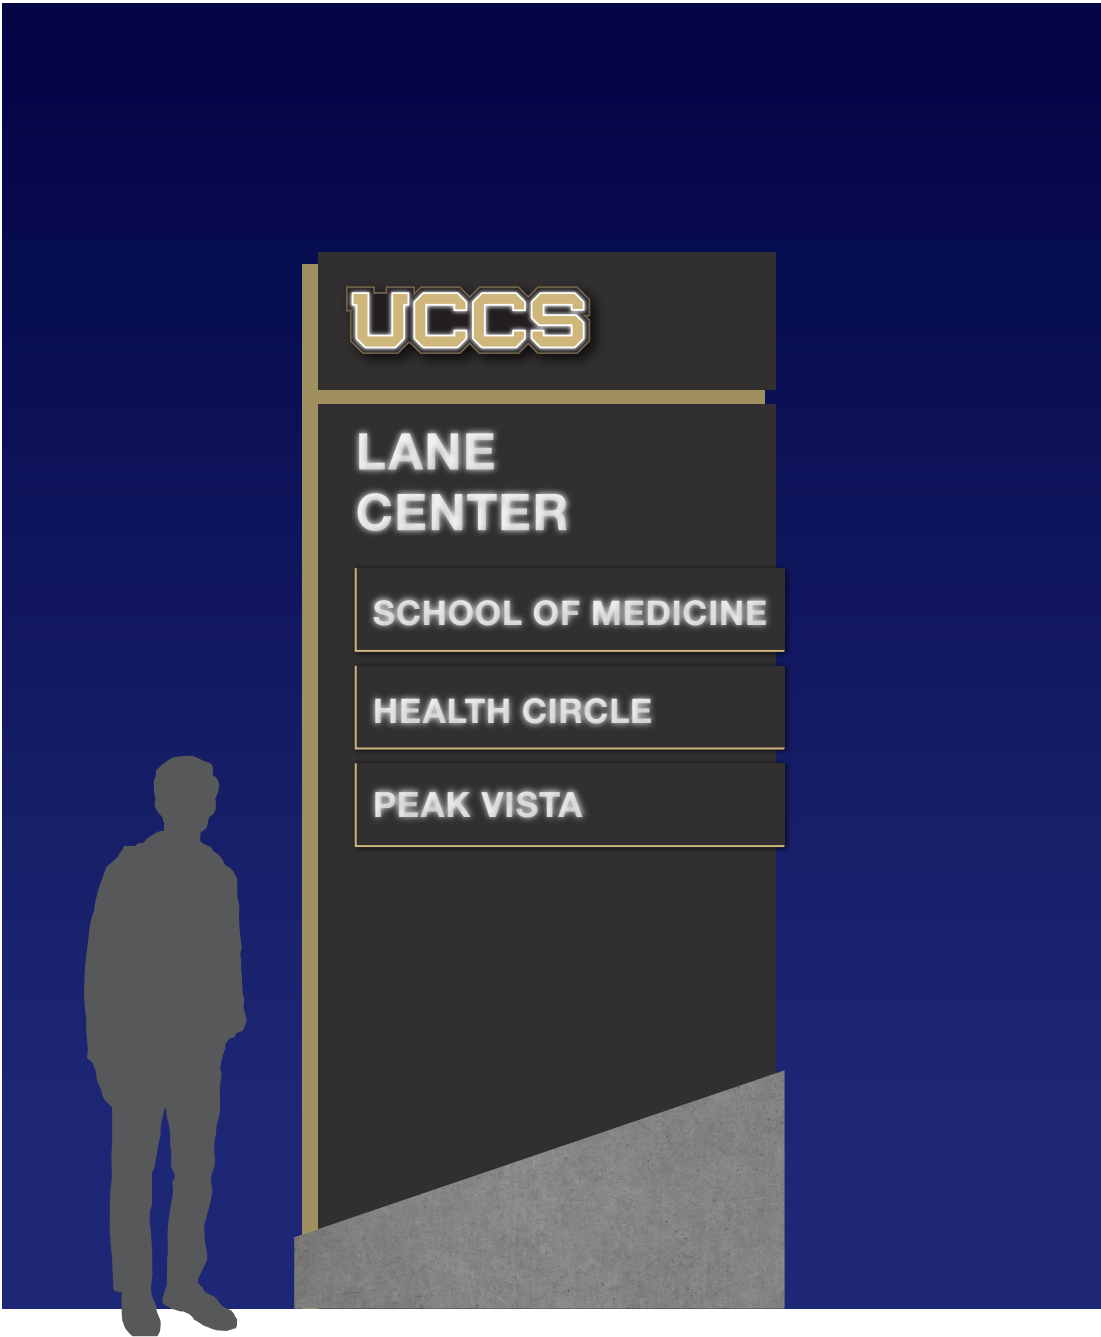

AA.1
LARGE MULTI-TENANT MONUMENT - NIGHT VIEW
CONCEPT 2


SCALE: 1/2" = 1'-0"

UCCS Wayfinding
18817


1420 Austin Bluffs Pkwy,
Colorado Springs, CO 80918

13-Feb-2020

X-21

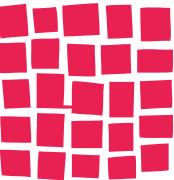


DAVIS
PARTNERSHIP
ARCHITECTS

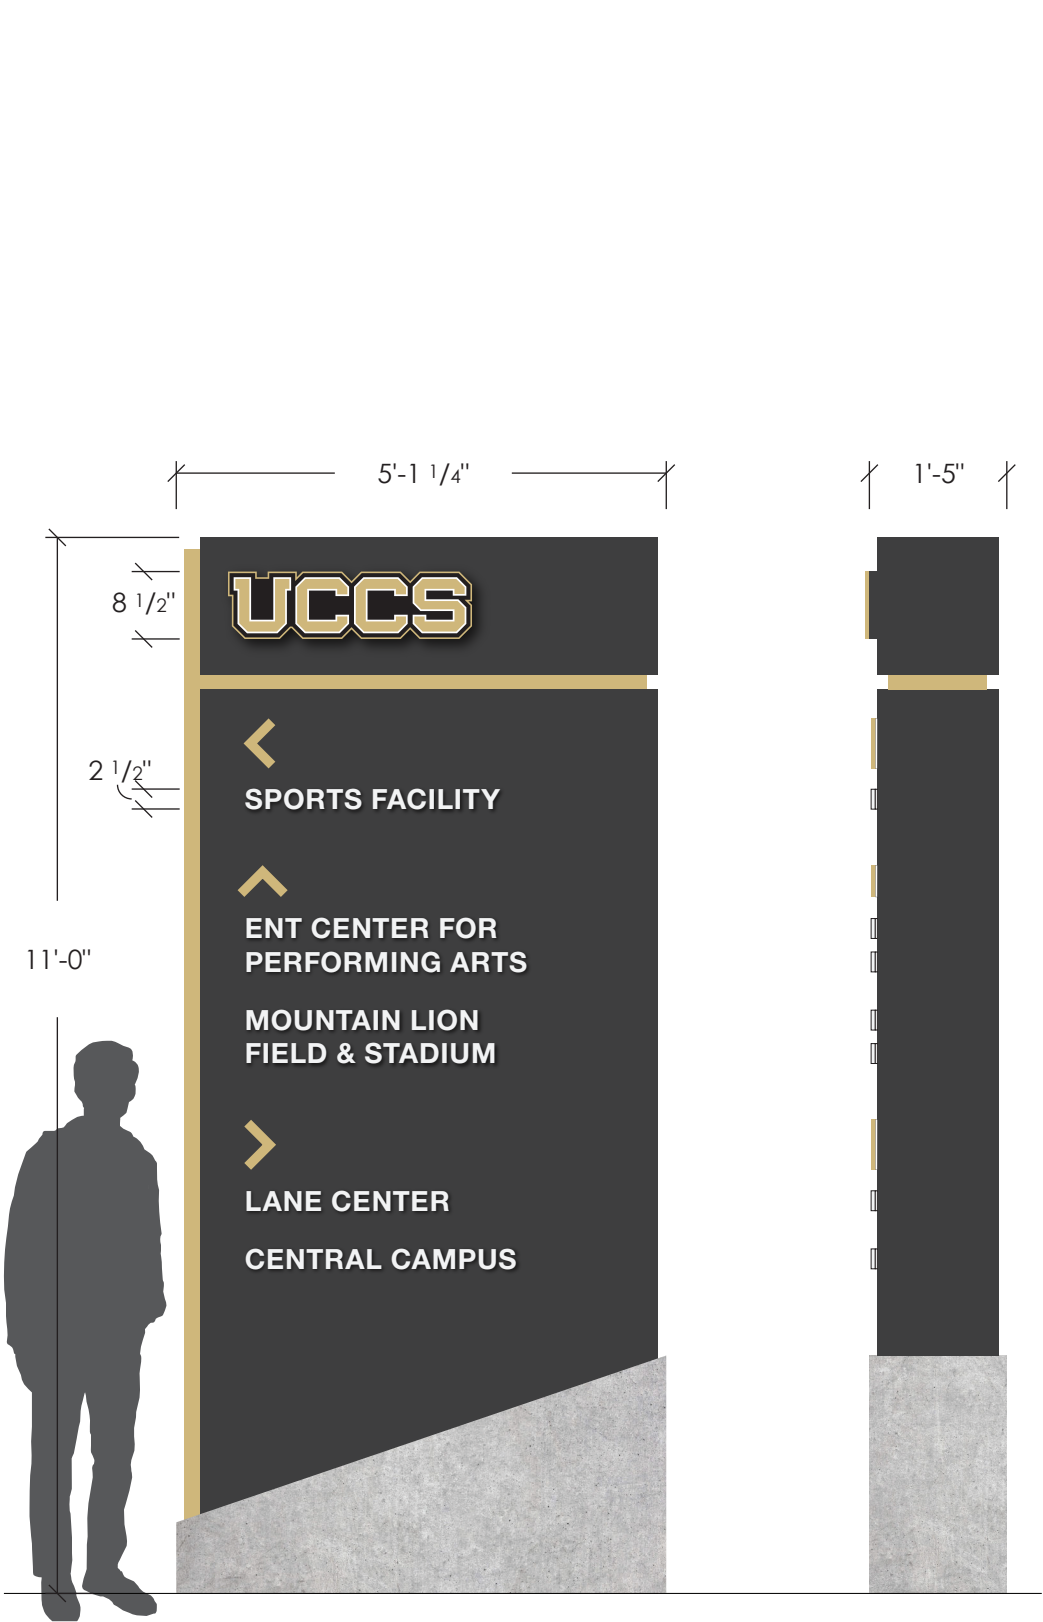


AA.2
LARGE DIRECTIONAL MONUMENT
CONCEPT 2

SCALE: 1/2" = 1'-0"

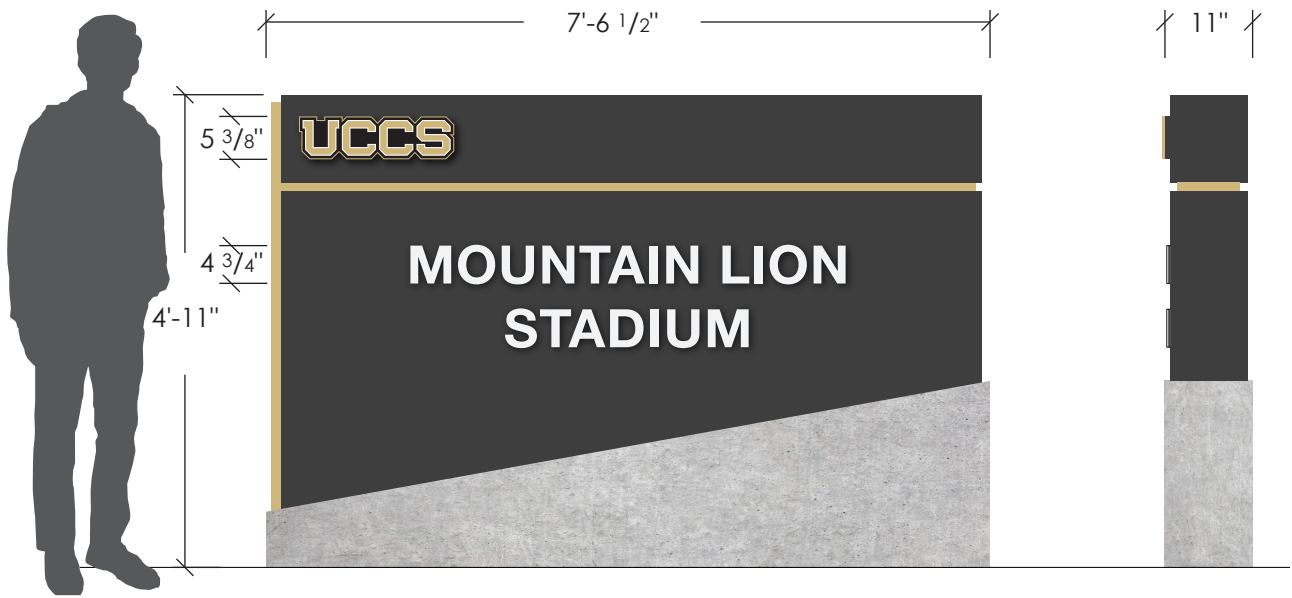

AA.4
BUILDING ID
CONCEPT 2

SCALE: 1/2" = 1'-0"

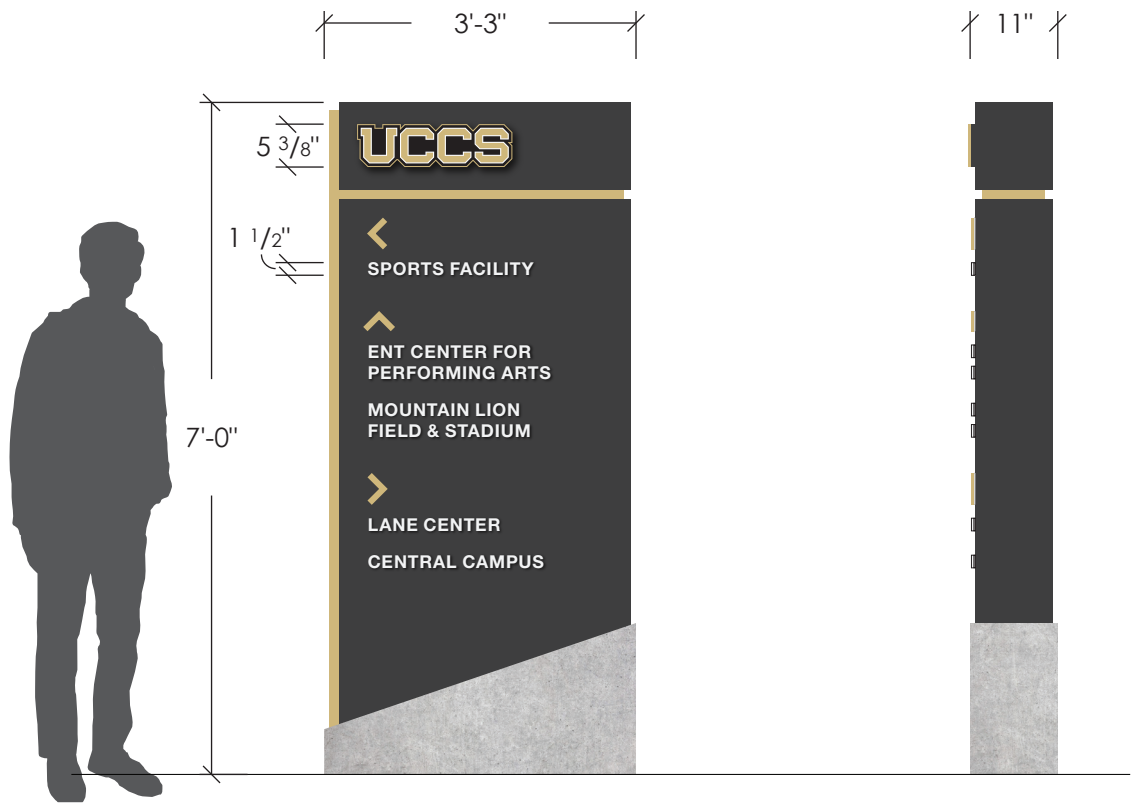

AA.3
SMALL DIRECTIONAL MONUMENT
CONCEPT 2


SCALE: 1/2" = 1'-0"

UCCS Wayfinding
18817



1420 Austin Bluffs Pkwy,
Colorado Springs, CO 80918

13-Feb-2020

X-22

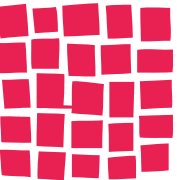

DAVIS
PARTNERSHIP
ARCHITECTS

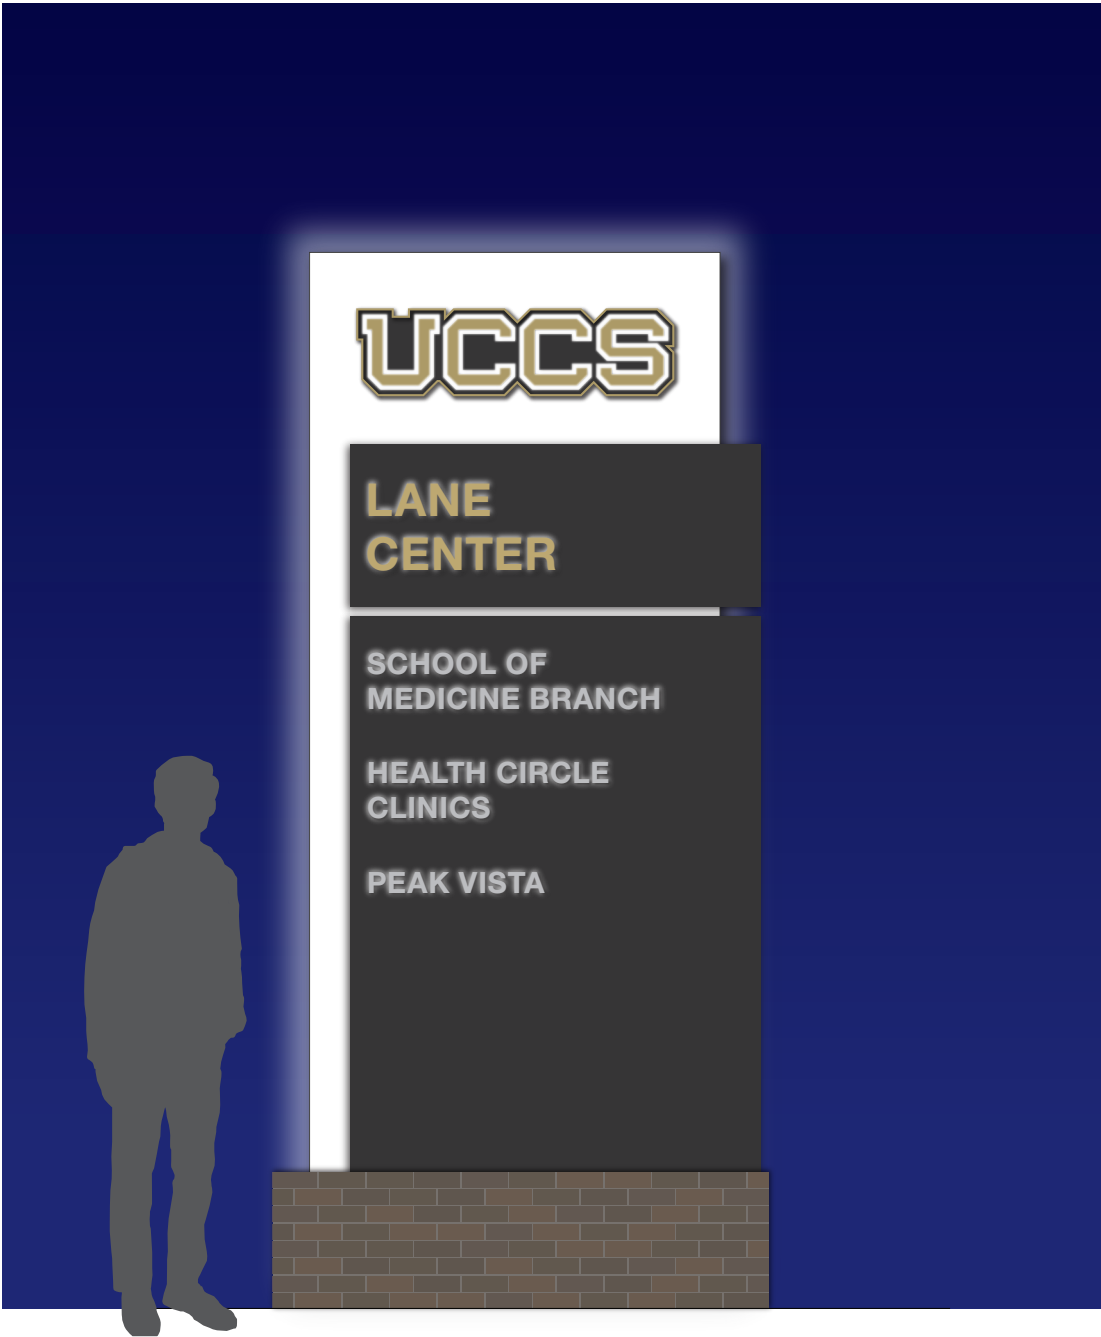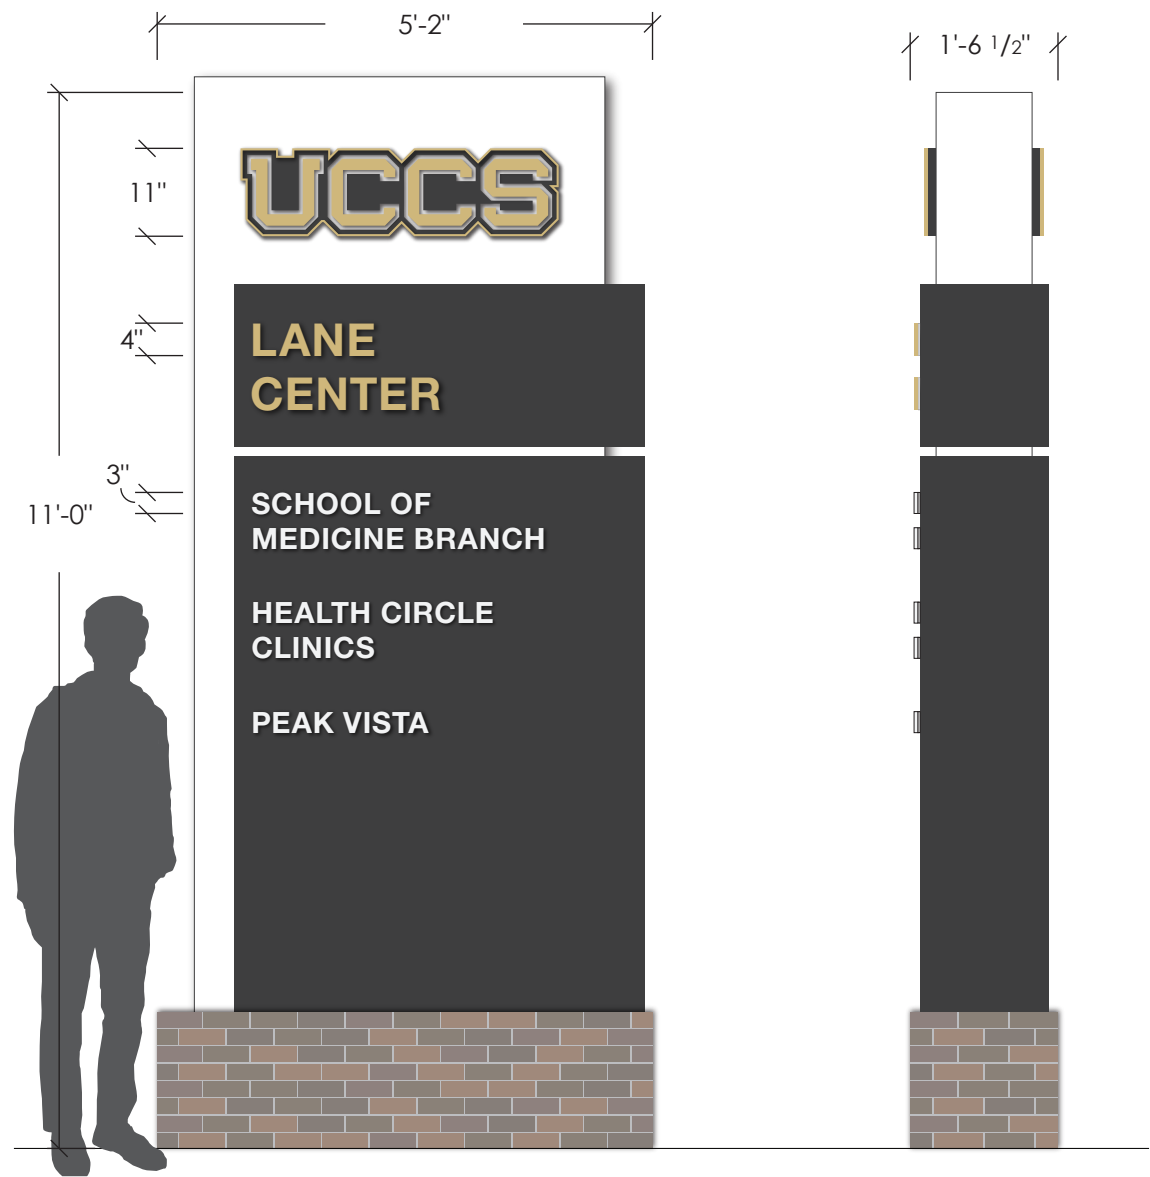


UCCS Wayfinding
18817


1420 Austin Bluffs Pkwy,
Colorado Springs, CO 80918

13-Feb-2020

X-23

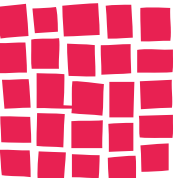

DAVIS
PARTNERSHIP
ARCHITECTS

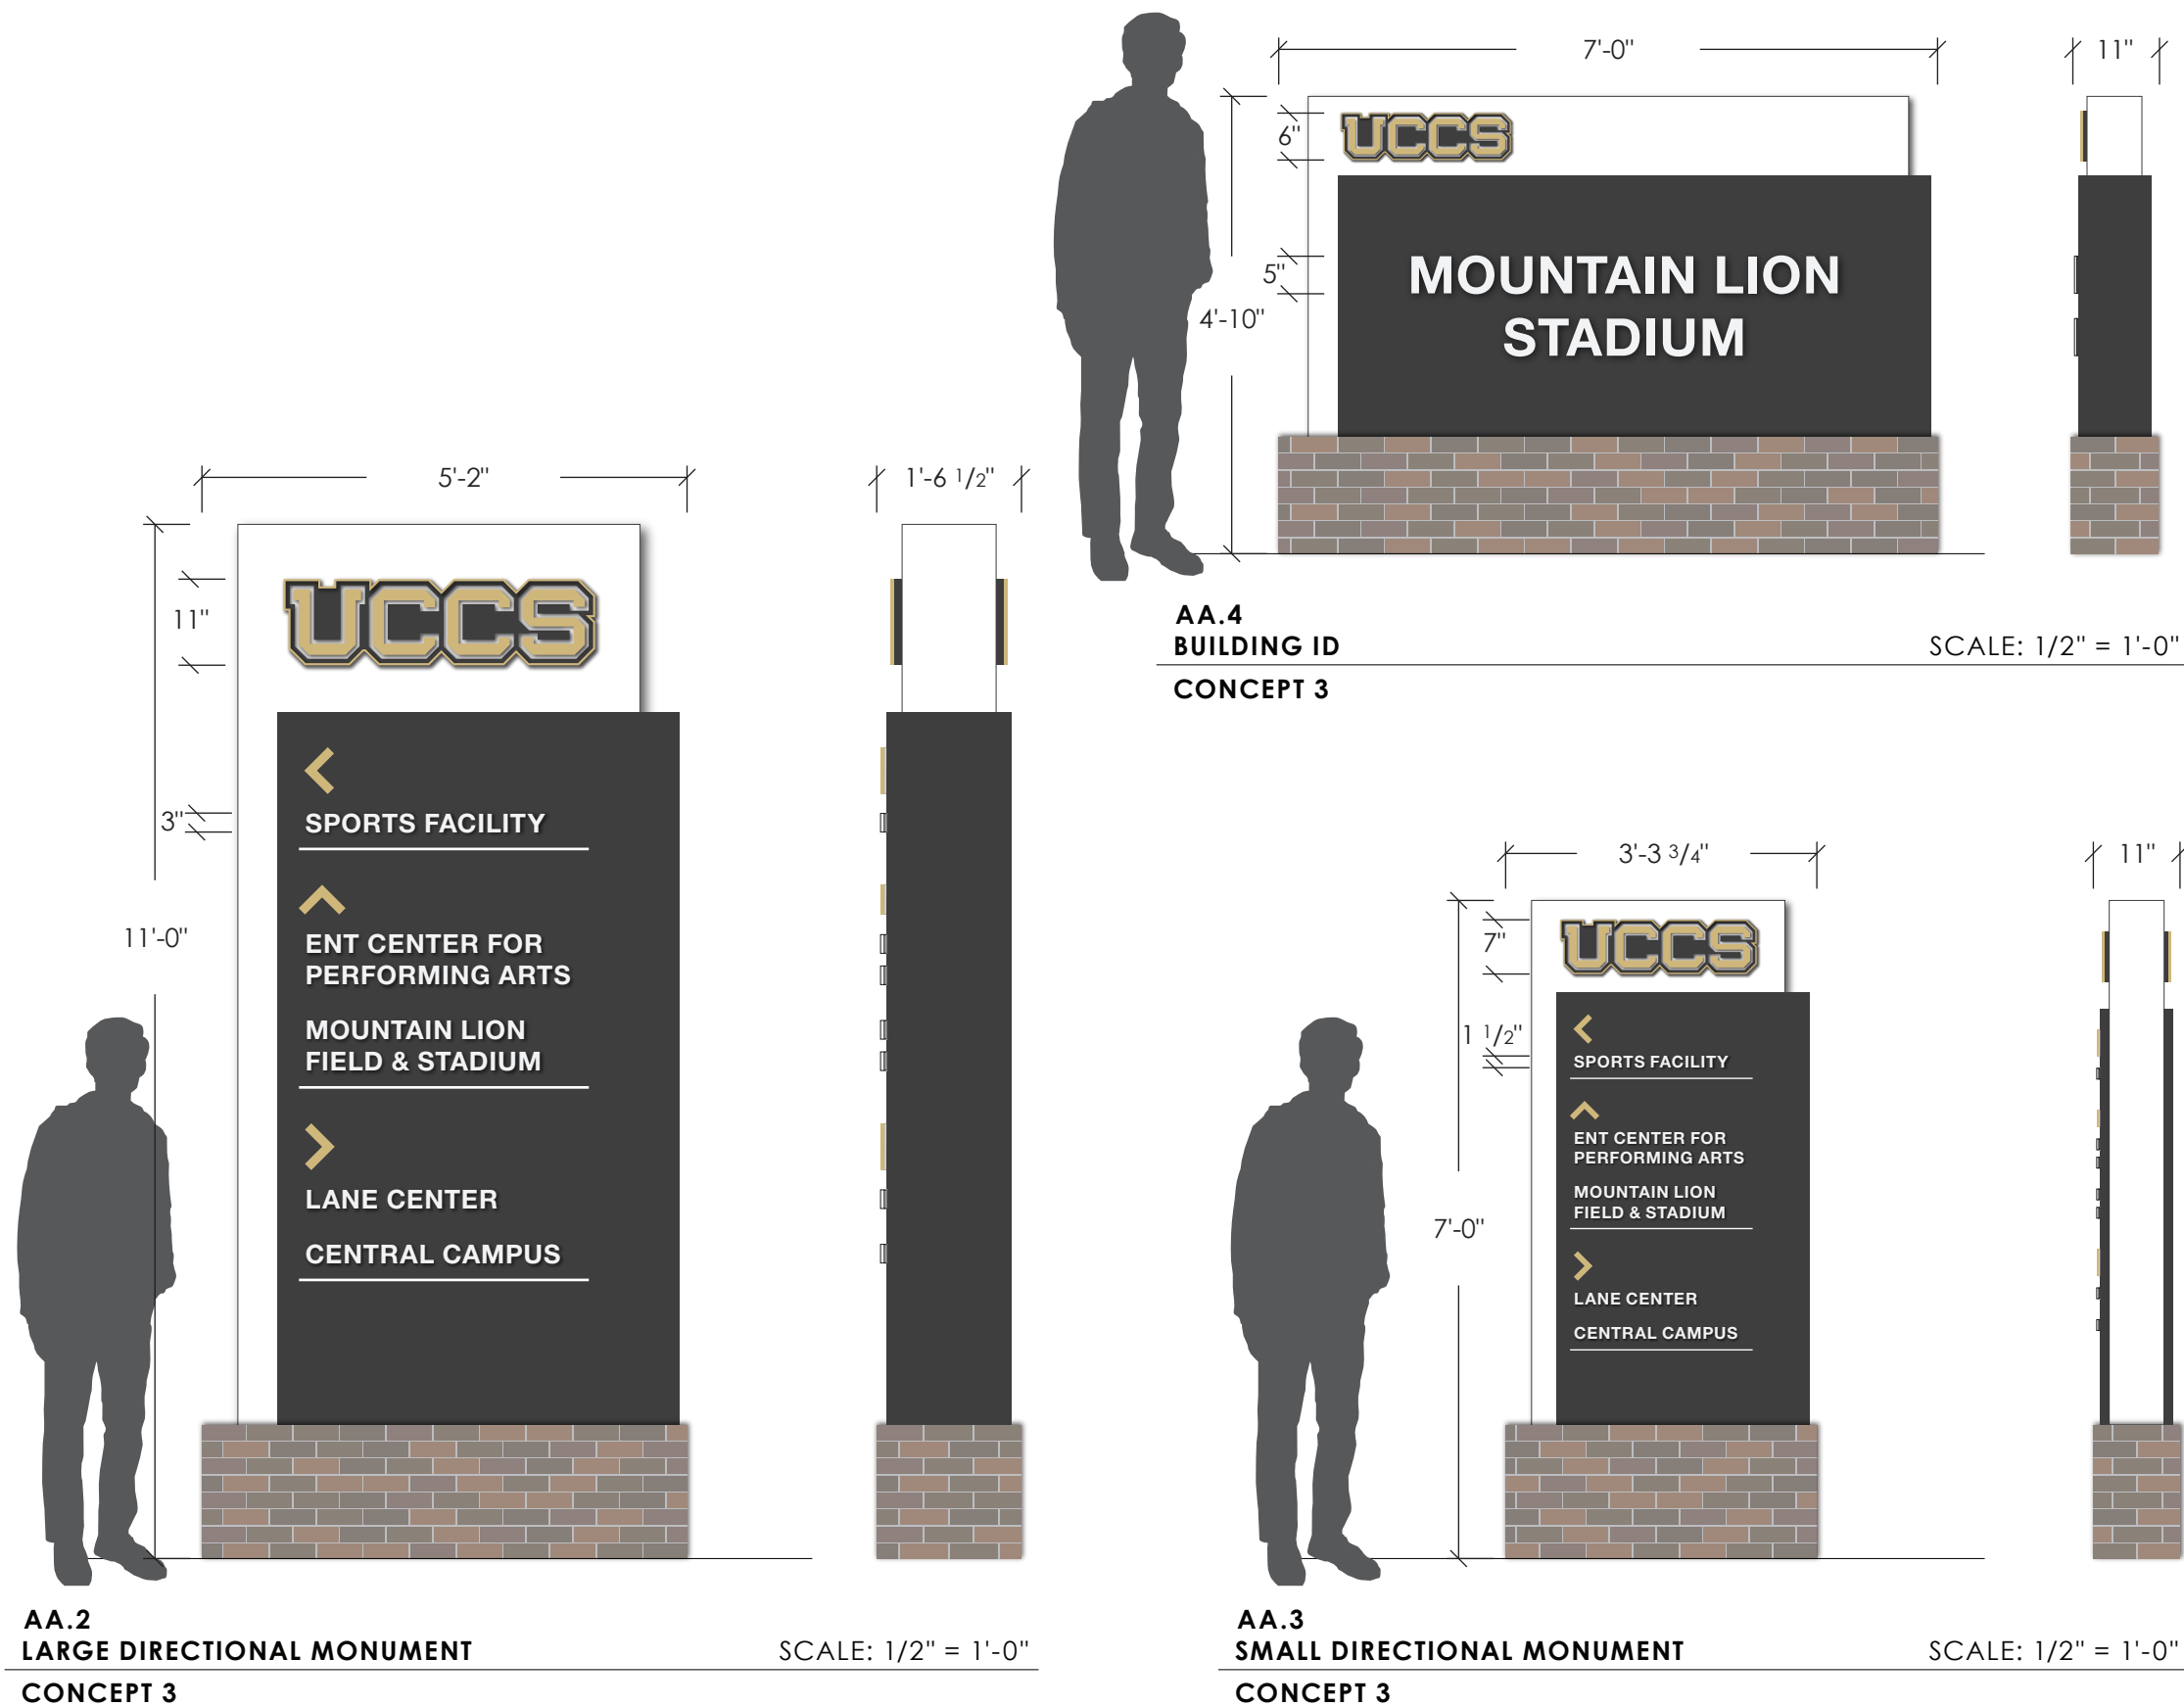


UCCS Wayfinding
18817


1420 Austin Bluffs Pkwy,
Colorado Springs, CO 80918

13-Feb-2020

X-24

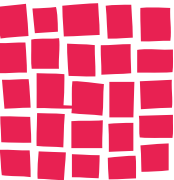


DAVIS
PARTNERSHIP
ARCHITECTS

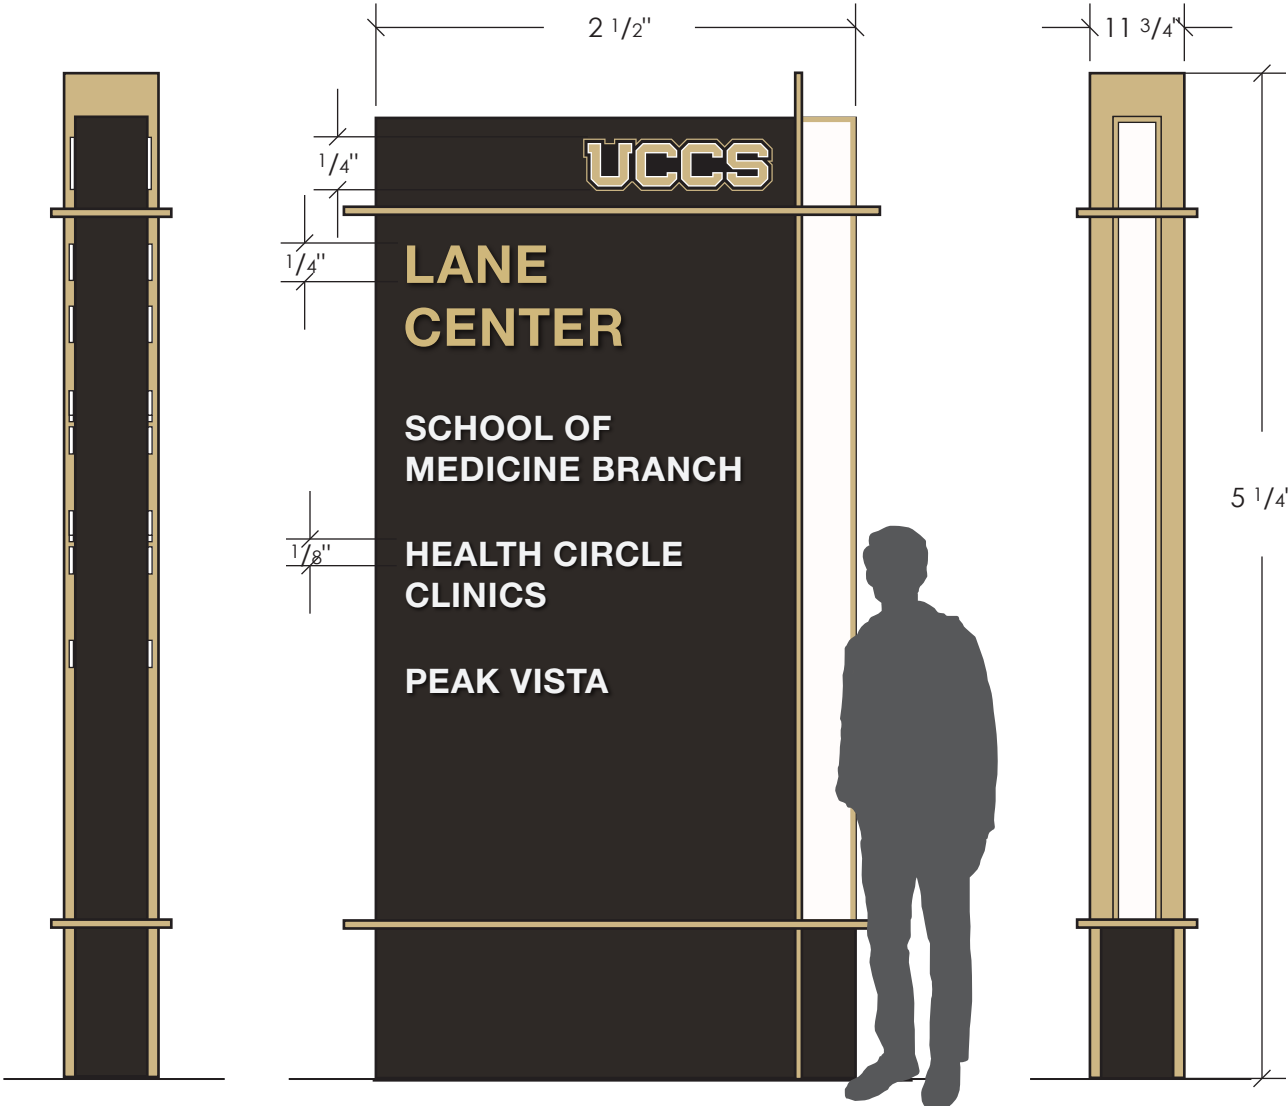

AA.1
LARGE MULTI-TENANT MONUMENT
CONCEPT 4

SCALE: 1/2" = 1'-0"

SIDE VIEW

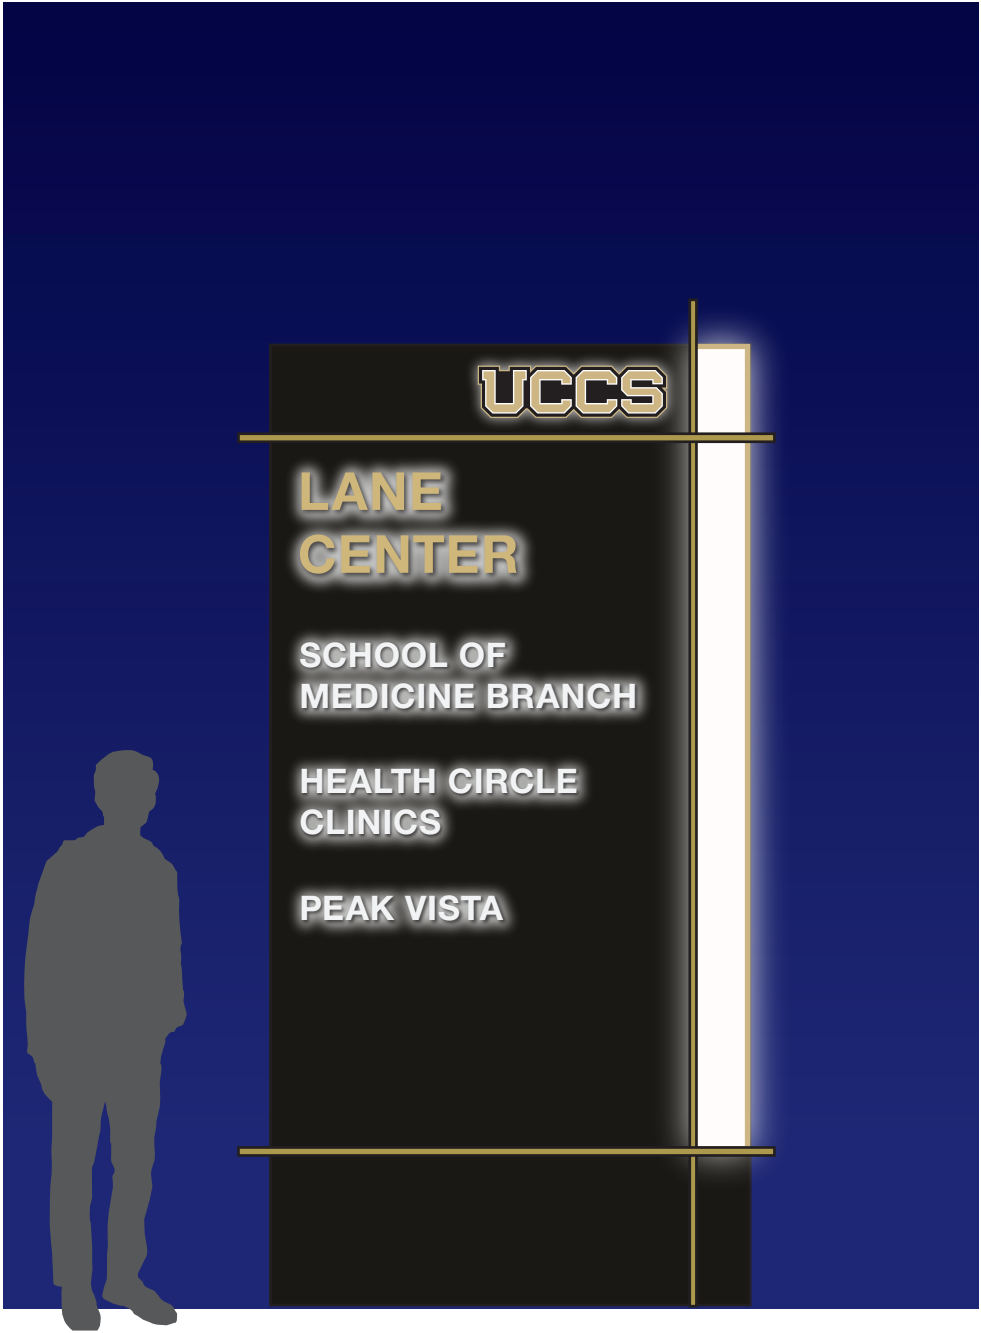

AA.1
LARGE MULTI-TENANT MONUMENT - NIGHT VIEW
CONCEPT 4


SCALE: 1/2" = 1'-0"

UCCS Wayfinding
18817

1420 Austin Bluffs Pkwy,
Colorado Springs, CO 80918


13-Feb-2020

X-25

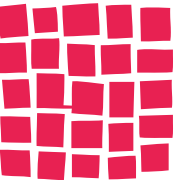


DAVIS
PARTNERSHIP
ARCHITECTS

GROUND SIGNAGE
CONCEPT 4

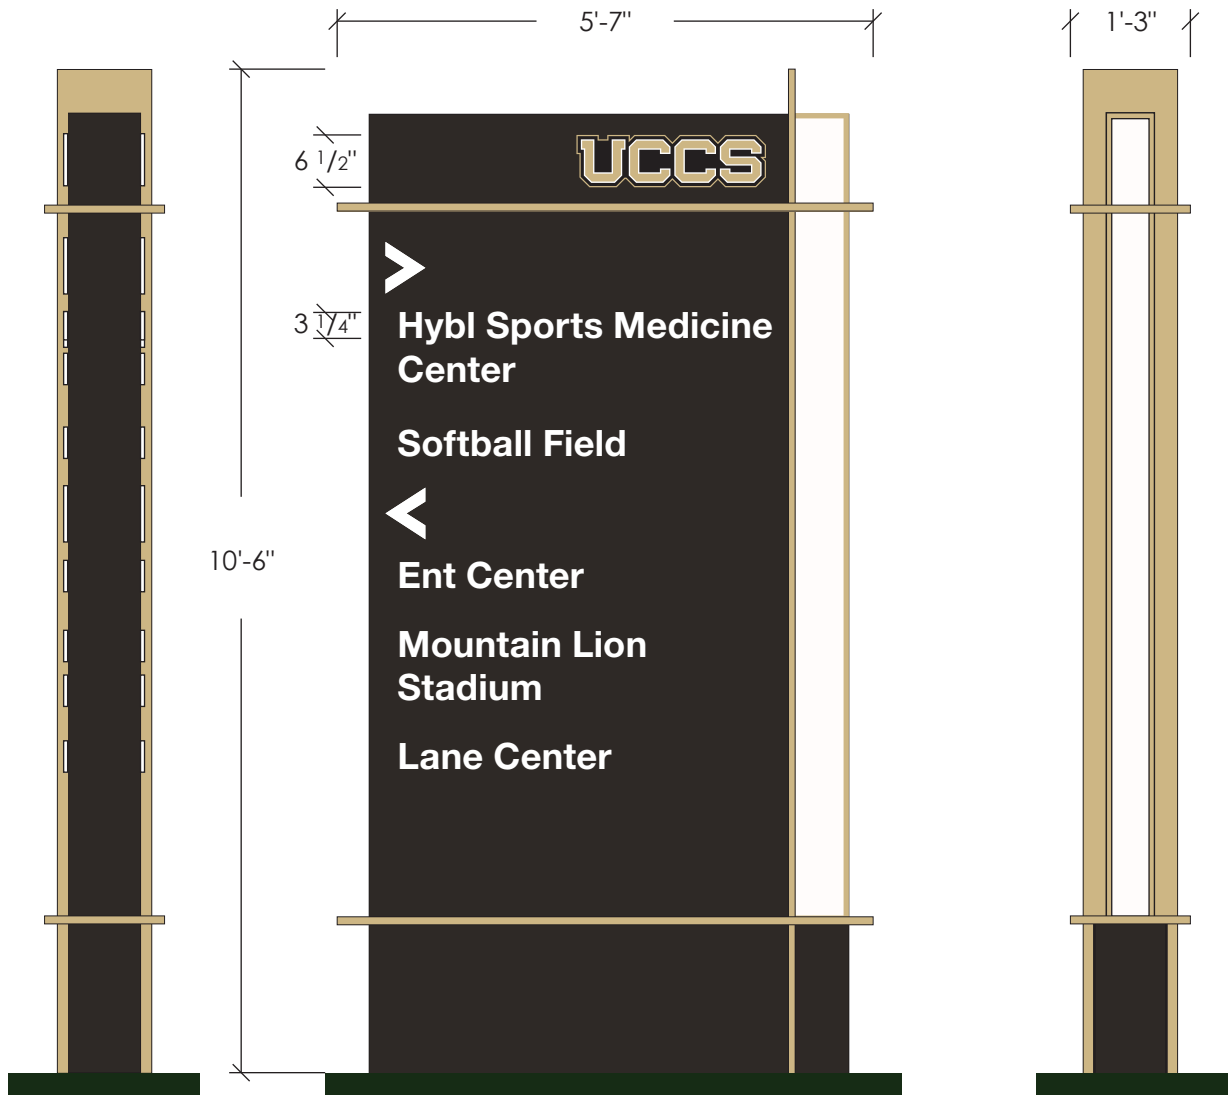


AA.2
LARGE DIRECTIONAL MONUMENT
CONCEPT 4

SCALE: 1/2" = 1'-0"

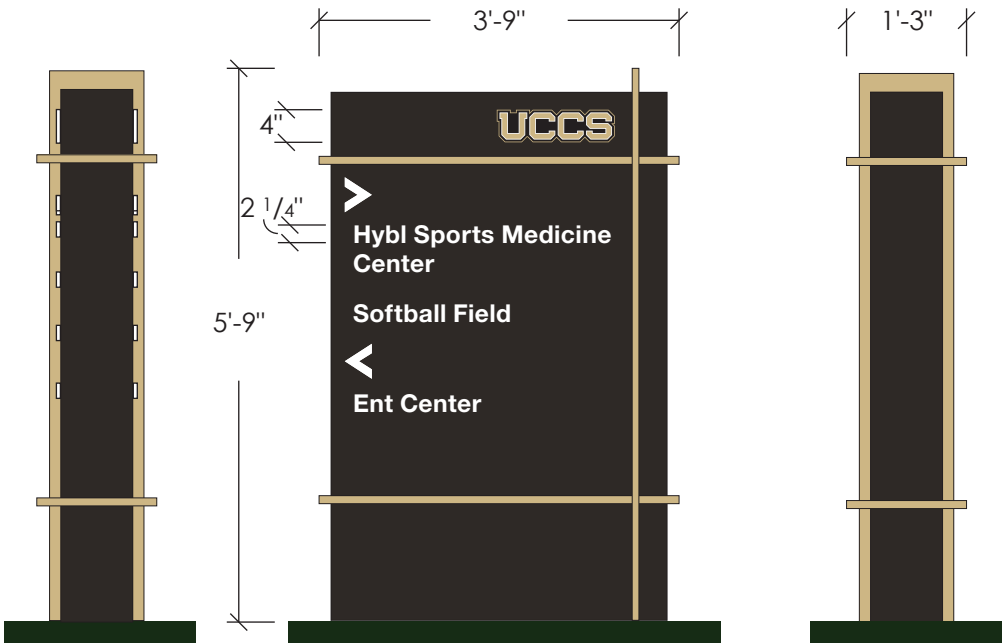


AA.3
SMALL DIRECTIONAL MONUMENT
CONCEPT 4

SCALE: 1/2" = 1'-0"

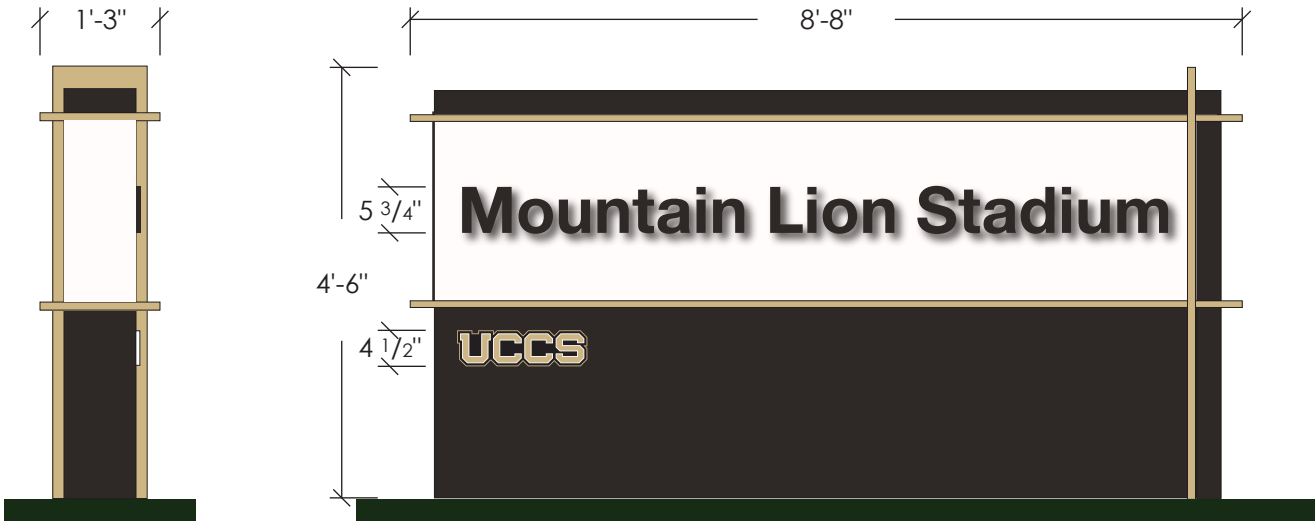

AA.4
BUILDING ID
CONCEPT 4

SCALE: 1/2" = 1'-0"

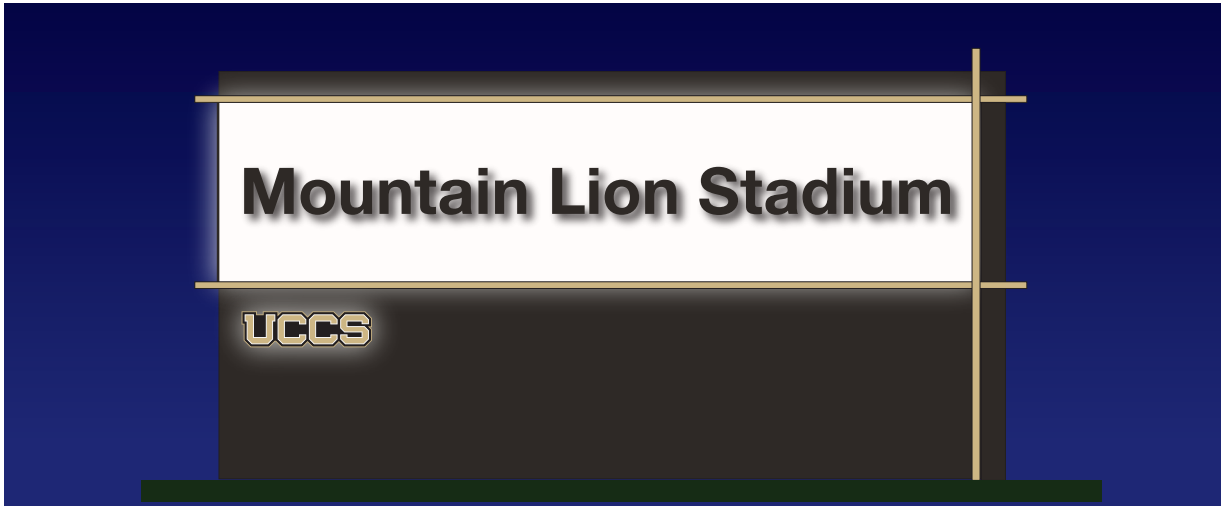

AA.4
BUILDING ID - NIGHT VIEW
CONCEPT 4


SCALE: 1/2" = 1'-0"

UCCS Wayfinding
18817

1420 Austin Bluffs Pkwy,
Colorado Springs, CO 80918

13-Feb-2020


X-26

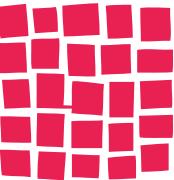

DAVIS
PARTNERSHIP
ARCHITECTS

PART B

Hybl Building Area Concept Development

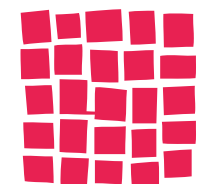


DAVIS
PARTNERSHIP
ARCHITECTS

GROUND SIGN
LOCATION PLAN

SIGN TYPES

AA NEW SIGNS		
AA.1	Large Multi-Tenant Monument	
AA.2	Large Directional Monument	
AA.3	Small Directional Monument	
AA.4	Building ID	
AA.5	Large Vehicular Directional	
AA.6	Small Building Multi-tenant	
CC EXISTING SIGNS TO REMAIN		
CC.1	Gateway Signs	
CC.2	ENT Center Sign	
CC.3	Building Signs	

SIGN DESIGNATOR LEGEND

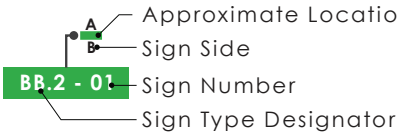


LOCATION PLAN NOTES


Sign indicators on location plans are not to scale. They indicate general sign locations and approximate sign size, but are not representative of actual sign sizes or exact locations.

UCCS Wayfinding
18817

1420 Austin Bluffs Pkwy,
Colorado Springs, CO 80918

13-Feb-2020 X-28

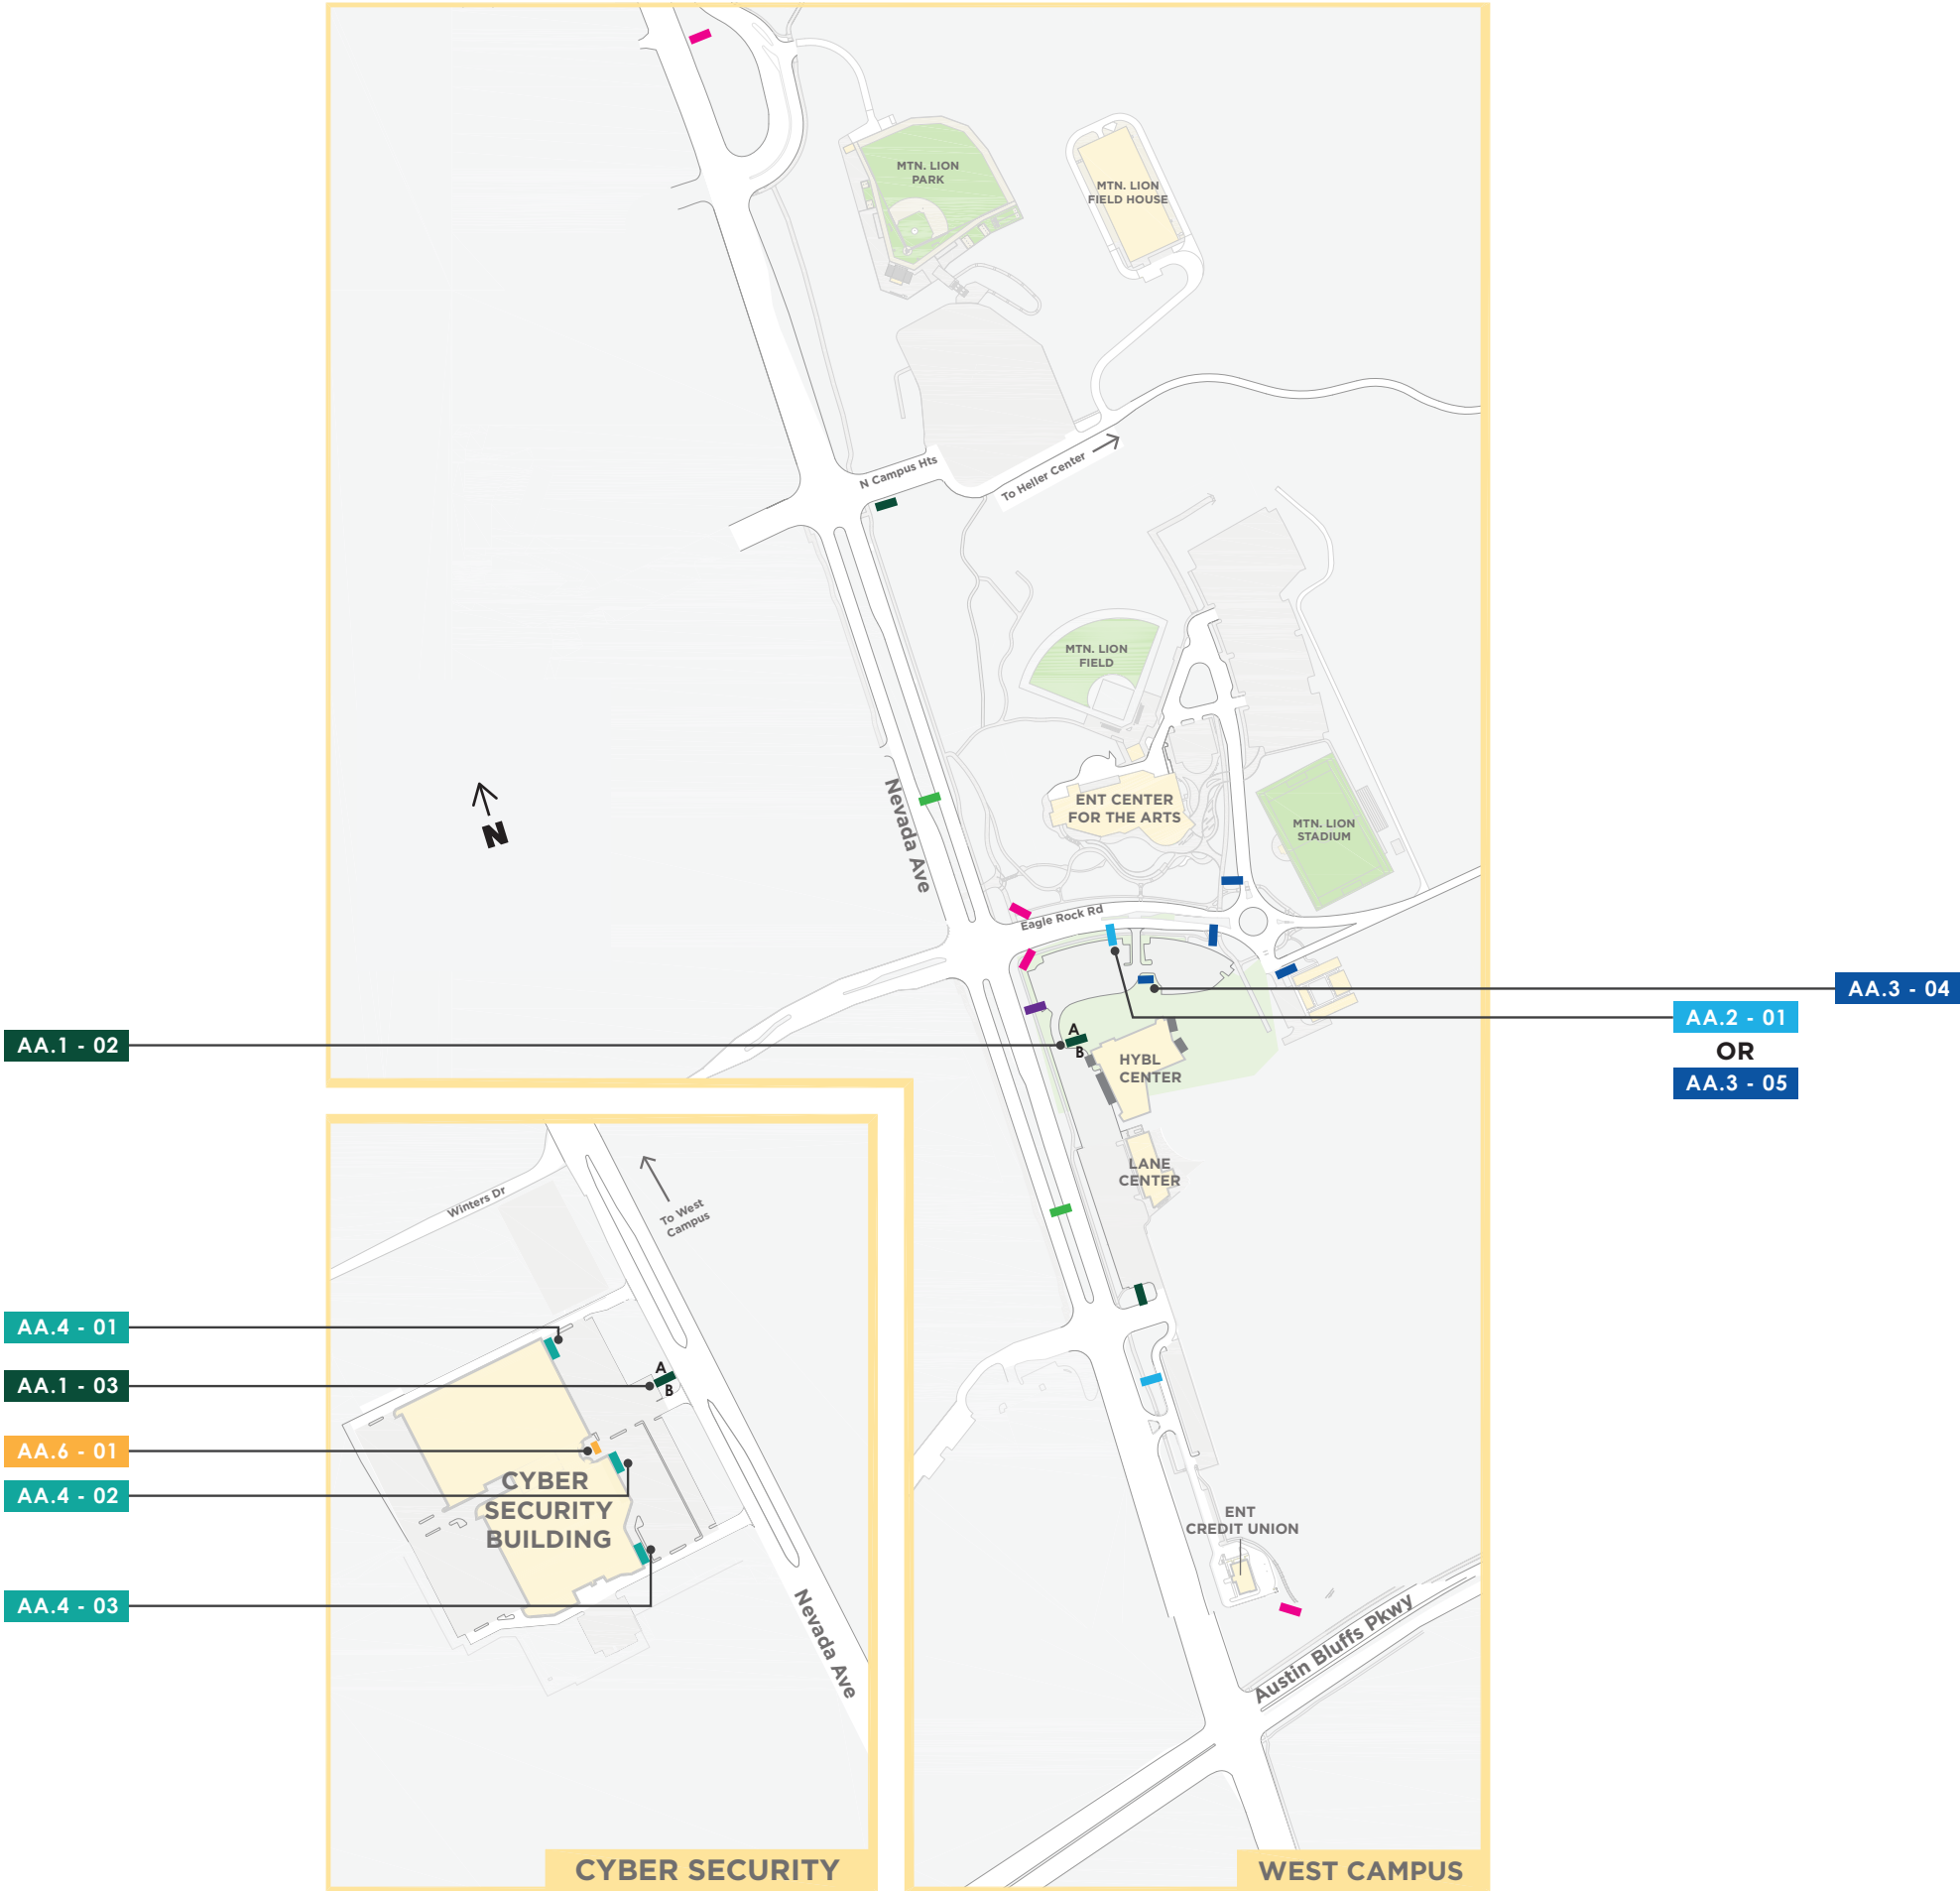

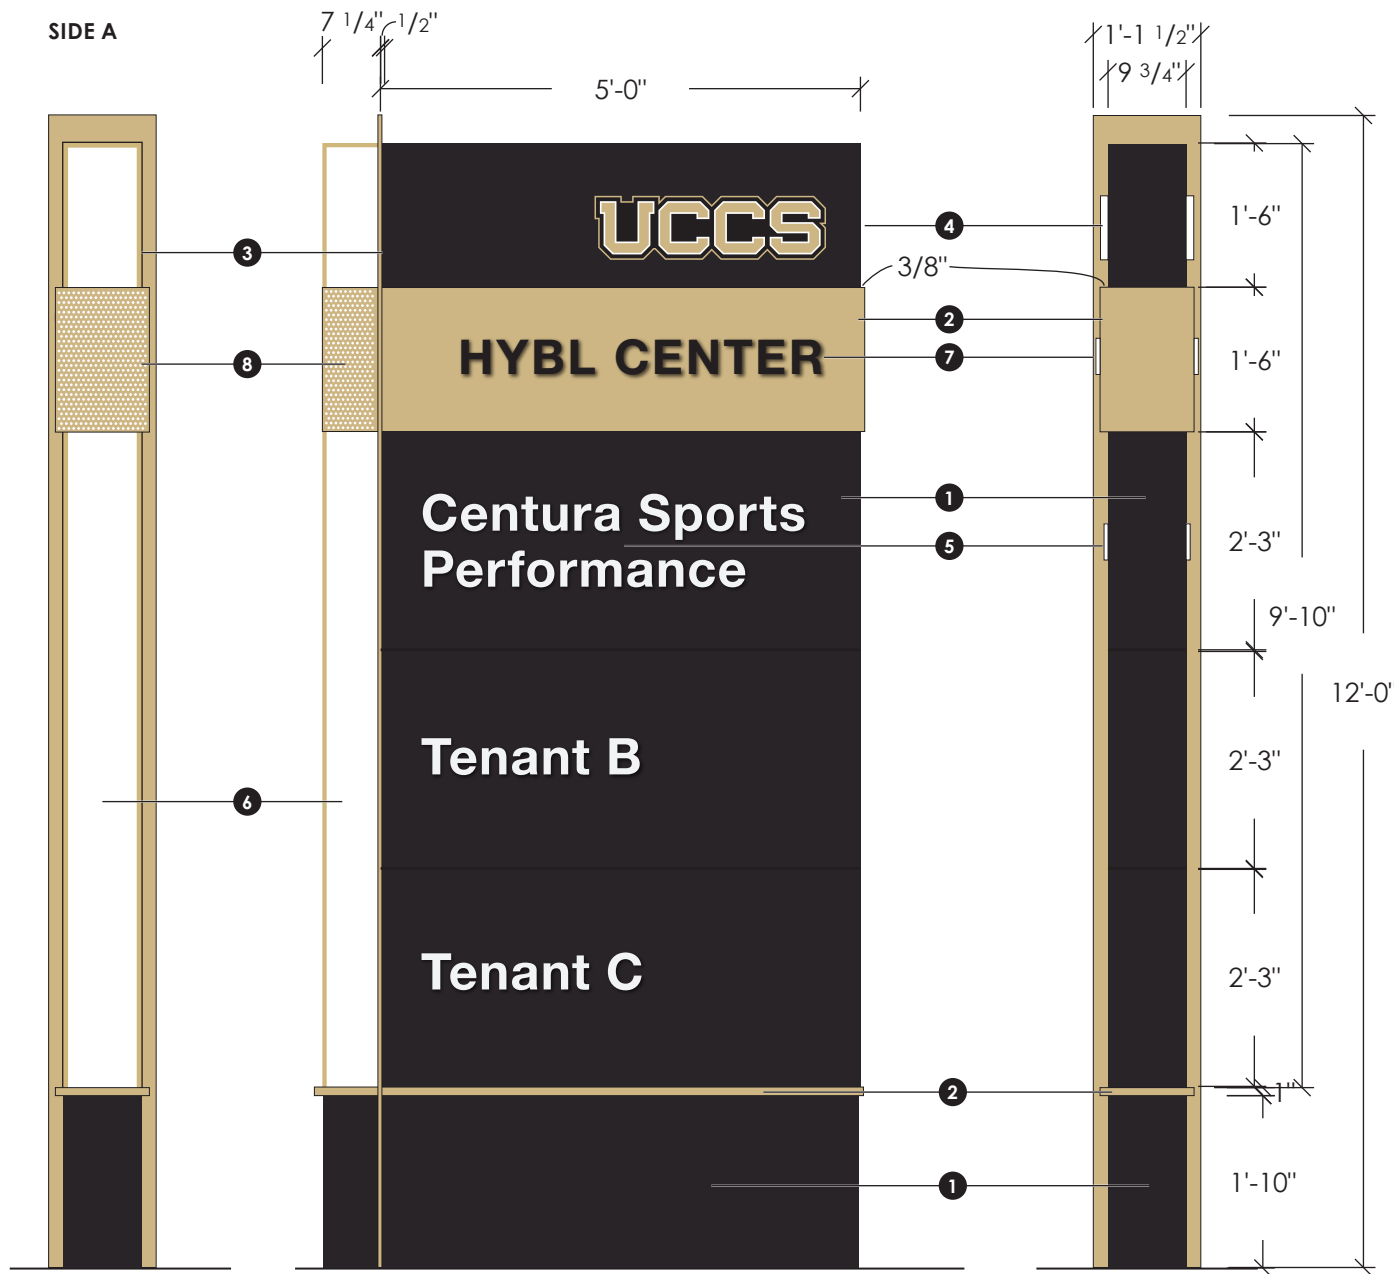

AA.1
LARGE MULTI-TENANT MONUMENT

SCALE: 1/2" = 1'-0"

SIDE VIEW



AA.1
LARGE MULTI-TENANT MONUMENT - NIGHT VIEW

SCALE: 1/2" = 1'-0"

FABRICATION NOTES

- ① ALUMINUM CABINET, INTERNALLY ILLUMINATED
PAINT COLOR TO MATCH RAL 8019
DOUBLE-SIDED
- ② EXTRUDED CABINET PANEL, ALUMINUM
PAINT COLOR TO MATCH PMS 4525C
- ③ 1/2" ALUMINUM "FIN"
PAINT COLOR TO MATCH PMS 4525C
- ④ 8" HEIGHT
1" ACRYLIC PUSH-THRU 'UCCS' LOGO.
LOGO ON FACE TO BE MASKED AND PAINTED
- ⑤ 5" CAP HEIGHT, TITLE CASE
1/2" WHITE ACRYLIC PUSH-THRU LETTERS
FACE AND EDGE ILLUMINATED
* CABINET FACES TO BE REMOVABLE FOR POTENTIAL MESSAGE CHANGE
* ALL HARDWARE TO BE COUNTERSUNK AND PAINTED TO MATCH
- ⑥ INTERNALLY ILLUMINATED ACRYLIC ACCENT
-MILK WHITE ACRYLIC, BRIGHT WHITE LEDs
-1/2" ALUMINUM FRAME PAINTED TO MATCH PMS 4525C
-LIGHTS TO BE DIFFUSED APPROPRIATELY - SAMPLE TO BE REVIEWED BEFORE INSTALL
- ⑦ 4-1/2" LETTER HEIGHT, ALL CAPS
1/2" CLEAR ACRYLIC PUSH-THRU, 1/32" OPAQUE BLACK PLANT-ON FACES APPLIED
FACE PAINTED BLACK MILK WHITE ACRYLIC PUSH-THRU LETTERS
EDGE ILLUMINATED
* CABINET FACES TO BE REMOVABLE FOR POTENTIAL MESSAGE CHANGES
- ⑧ PERFORATED ALUMINUM CABINET SHEATH MOUNTED FLUSH WITH
INTERNALLY ILLUMINATED ACRYLIC ACCENT TO MATCH PMS 4525C

ADDITIONAL NOTES

- All hardware and utilities to be concealed and integrated.
- Typeface used is Helvetica Neue Bold.
- Manufacturer's or other labels to be located on concealed surfaces, not visible from a pedestrian level.

UCCS GROUND SIGNAGE

SIGN CONTENT/MESSAGING

NORTH SIGN FACE

HYBL CENTER
Centura Sports Performance
[TENANT B]
[TENANT C]

SOUTH SIGN FACE

HYBL CENTER
Centura Sports Performance
[TENANT B]
[TENANT C]


AA.1 - 02

UCCS Wayfinding
18817


1420 Austin Bluffs Pkwy,
Colorado Springs, CO 80918

13-Feb-2020

X-29

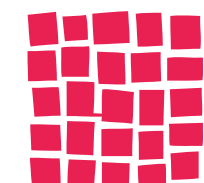


DAVIS
PARTNERSHIP
ARCHITECTS

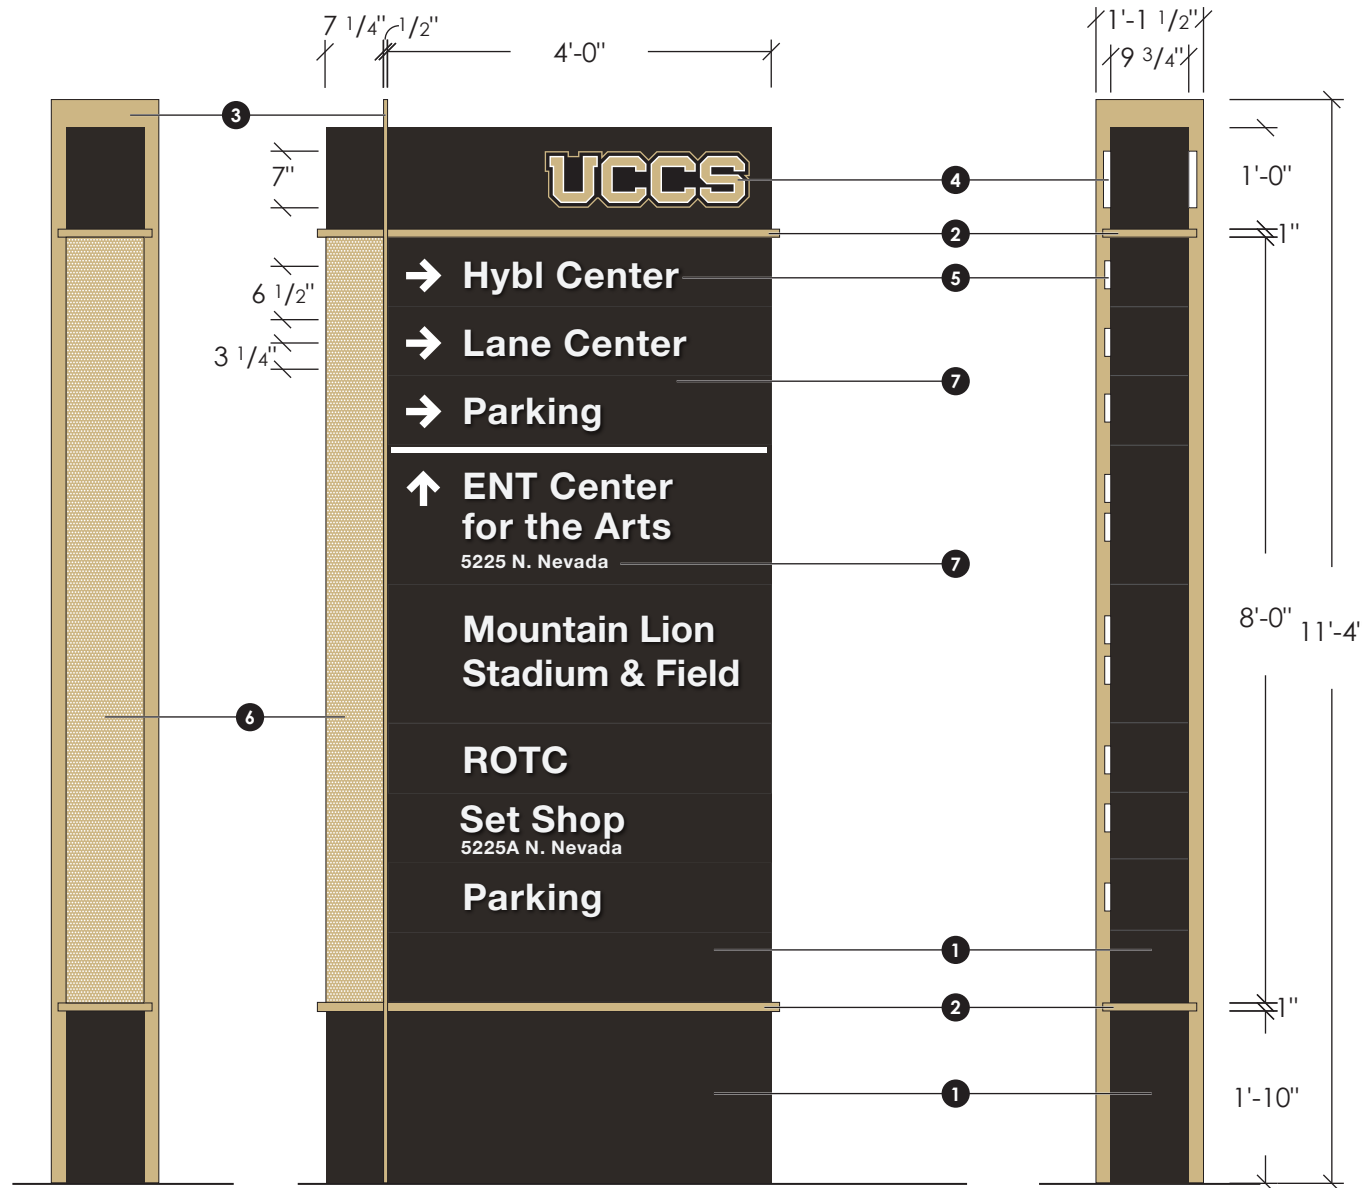

AA.2
LARGE DIRECTIONAL MONUMENT

SCALE: 1/2" = 1'-0"

SIDE VIEW

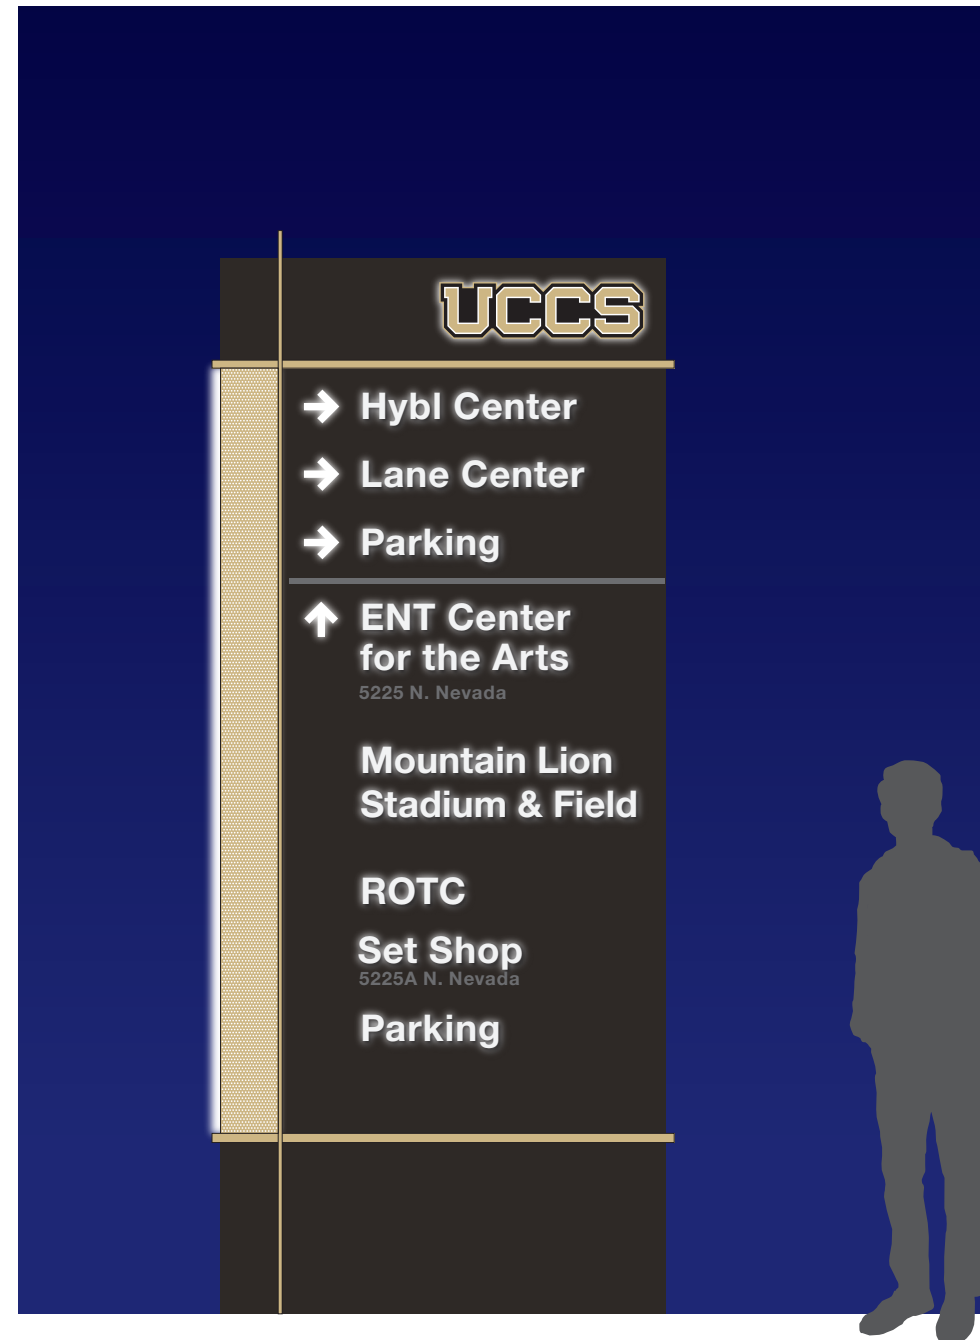

AA.2
LARGE DIRECTIONAL MONUMENT - NIGHT VIEW

SCALE: 1/2" = 1'-0"

FABRICATION NOTES

- 1 ALUMINUM CABINET, INTERNALLY ILLUMINATED
PAINT COLOR TO MATCH RAL 8019
DOUBLE-SIDED
- 2 1" DECORATIVE ALUMINUM COMPONENT
PAINT COLOR TO MATCH PMS 4525C
- 3 1/2" ALUMINUM "FIN"
PAINT COLOR TO MATCH PMS 4525C
- 4 7" HEIGHT
1" ACRYLIC PUSH-THRU 'UCCS' LOGO.
LOGO ON FACE TO BE MASKED AND PAINTED
- 5 3 1/2" CAP HEIGHT, TITLE CASE
1/2" WHITE ACRYLIC PUSH-THRU LETTERS
FACE AND EDGE ILLUMINATED
* CABINET FACES TO BE REMOVABLE FOR POTENTIAL MESSAGE CHANGE
* ALL HARDWARE TO BE COUNTERSUNK AND PAINTED TO MATCH
- 6 INTERNALLY ILLUMINATED ACRYLIC/ PERFORATED ALUMINUM ACCENT
-MILK WHITE ACRYLIC, BRIGHT WHITE LEDs
-1/2" ALUMINUM FRAME AND PERFORATED ALUMINUM PAINTED TO MATCH PMS 4525C
-LIGHTS TO BE DIFFUSED APPROPRIATELY - SAMPLE TO BE REVIEWED BEFORE INSTALL
- 7 3M REFLECTIVE WHITE VINYL LETTERING
TEXT: 1 3/4" CAP HEIGHT, TITLE CASE
LINE: 3/4" HEIGHT

ADDITIONAL NOTES

- All hardware and utilities to be concealed and integrated.
- Typeface used is Helvetica Neue Bold.
- Manufacturer's or other labels to be located on concealed surfaces, not visible from a pedestrian level.

UCCS GROUND SIGNAGE

SIGN CONTENT/MESSAGING

SINGLE-SIDED

>
Hybl Center
Lane Center
Parking

^
Ent Center for the Arts 5225 N. Nevada
Set Shop 5225A N. Nevada
ROTC
Mountain Lion Stadium & Field
Parking


AA.2 - 01

UCCS Wayfinding
18817

1420 Austin Bluffs Pkwy,
Colorado Springs, CO 80918

13-Feb-2020

X-30

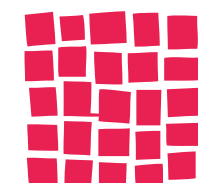

DAVIS
PARTNERSHIP
ARCHITECTS

UCCS
GROUND SIGNAGE

SIGN CONTENT/MESSAGING

SINGLE-SIDED

>
Hybl Center
Lane Center
Parking

^
Ent Center for the Arts 5225 N. Nevada
Set Shop 5225A N. Nevada
ROTC
Mountain Lion Stadium & Field
Parking


AA.3 - 05

UCCS Wayfinding
18817


1420 Austin Bluffs Pkwy,
Colorado Springs, CO 80918

13-Feb-2020

X-31

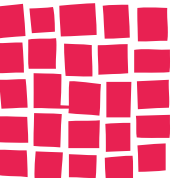

DAVIS
PARTNERSHIP
ARCHITECTS

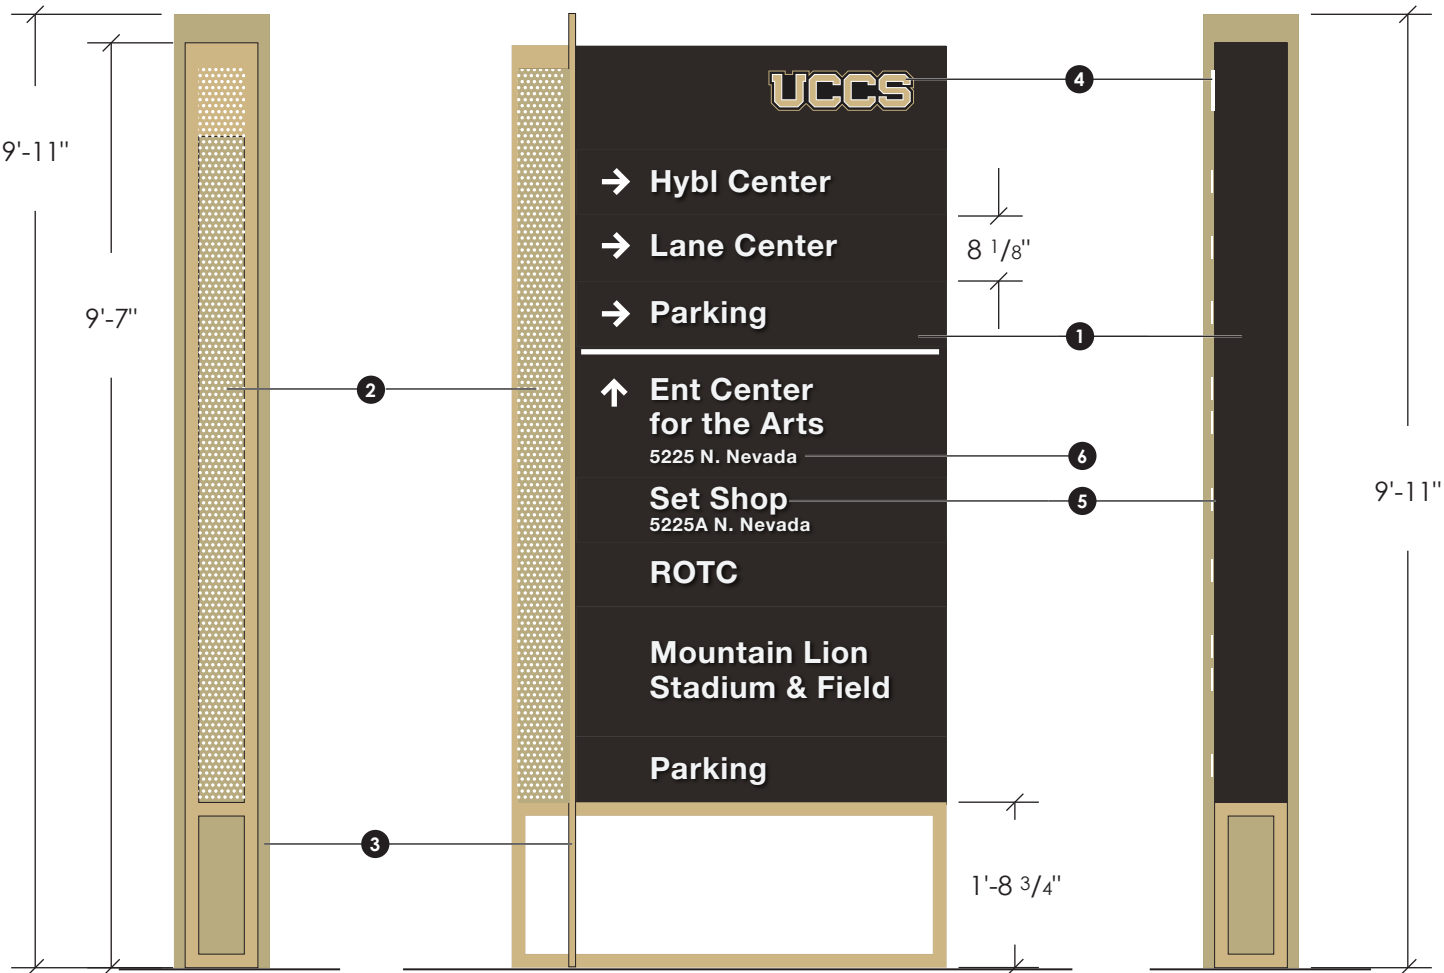

AA.5
VEHICULAR DIRECTIONAL

SCALE: 1/2" = 1'-0"

SIDE VIEW



AA.5
VEHICULAR DIRECTIONAL - NIGHT VIEW

SCALE: 1/2" = 1'-0"

FABRICATION NOTES

- 1 ALUMINUM CABINET, INTERNALLY ILLUMINATED
PAINT COLOR TO MATCH RAL 8019
DOUBLE-SIDED
- 2 PERFORATED ALUMINUM (INTERNALLY-ILLUMINATED)
PAINT COLOR TO MATCH PMS 4525C
- 3 1/2" ALUMINUM "FIN"
PAINT COLOR TO MATCH PMS 4525C
- 4 5" HEIGHT
1/2" ACRYLIC PUSH-THRU 'UCCS' LOGO.
LOGO ON FACE TO BE MASKED AND PAINTED
- 5 2 3/4" CAP HEIGHT, TITLE CASE
1/4" WHITE ACRYLIC PUSH-THRU LETTERS
FACE AND EDGE ILLUMINATED
* CABINET FACES TO BE REMOVABLE FOR POTENTIAL MESSAGE CHANGE
* ALL HARDWARE TO BE COUNTERSUNK AND PAINTED TO MATCH
- 5 1 5/8" CAP HEIGHT, ALL CAPS
3M REFLECTIVE WHITE VINYL LETTERING

ADDITIONAL NOTES


- All hardware and utilities to be concealed and integrated.
- Typeface used is Helvetica Neue Bold.
- Manufacturer's or other labels to be located on concealed surfaces, not visible from a pedestrian level.

UCCS
GROUND SIGNAGE

SIGN CONTENT/MESSAGING

SINGLE-SIDED

- > PATIENT PARKING
- > GENERAL PARKING
- < PHYSICIAN PARKING

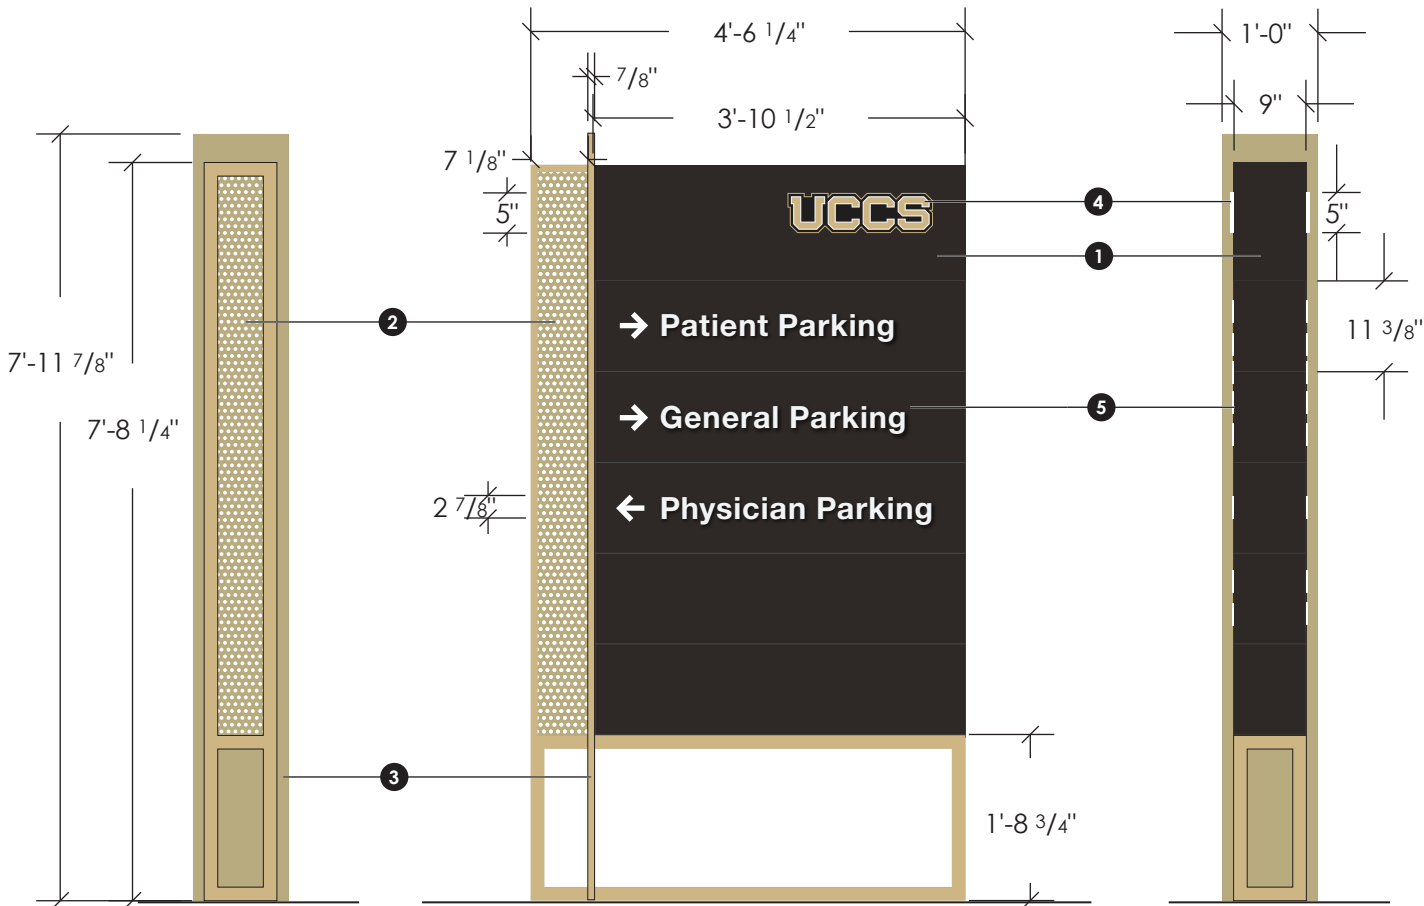

AA.5
VEHICULAR DIRECTIONAL

SCALE: 1/2" = 1'-0"

SIDE VIEW



AA.5
VEHICULAR DIRECTIONAL - NIGHT VIEW

SCALE: 1/2" = 1'-0"

FABRICATION NOTES

- 1 ALUMINUM CABINET, INTERNALLY ILLUMINATED
PAINT COLOR TO MATCH RAL 8019
DOUBLE-SIDED
- 2 PERFORATED ALUMINUM (NON-ILLUMINATED)
PAINT COLOR TO MATCH PMS 4525C
- 3 1/2" ALUMINUM "FIN"
PAINT COLOR TO MATCH PMS 4525C
- 4 5" HEIGHT
1/2" ACRYLIC PUSH-THRU 'UCCS' LOGO.
LOGO ON FACE TO BE MASKED AND PAINTED
- 5 2 7/8" CAP HEIGHT, TITLE CASE
1/4" WHITE ACRYLIC PUSH-THRU LETTERS
FACE AND EDGE ILLUMINATED
* CABINET FACES TO BE REMOVABLE FOR POTENTIAL MESSAGE CHANGE
* ALL HARDWARE TO BE COUNTERSUNK AND PAINTED TO MATCH

ADDITIONAL NOTES

- All hardware and utilities to be concealed and integrated.
- Typeface used is Helvetica Neue Bold.
- Manufacturer's or other labels to be located on concealed surfaces, not visible from a pedestrian level.


AA.3 - 04

UCCS Wayfinding
18817

1420 Austin Bluffs Pkwy,
Colorado Springs, CO 80918


13-Feb-2020

X-32

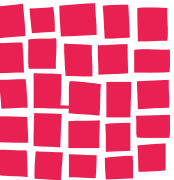


DAVIS
PARTNERSHIP
ARCHITECTS

EXTERIOR SIGNAGE - ELEVATIONS

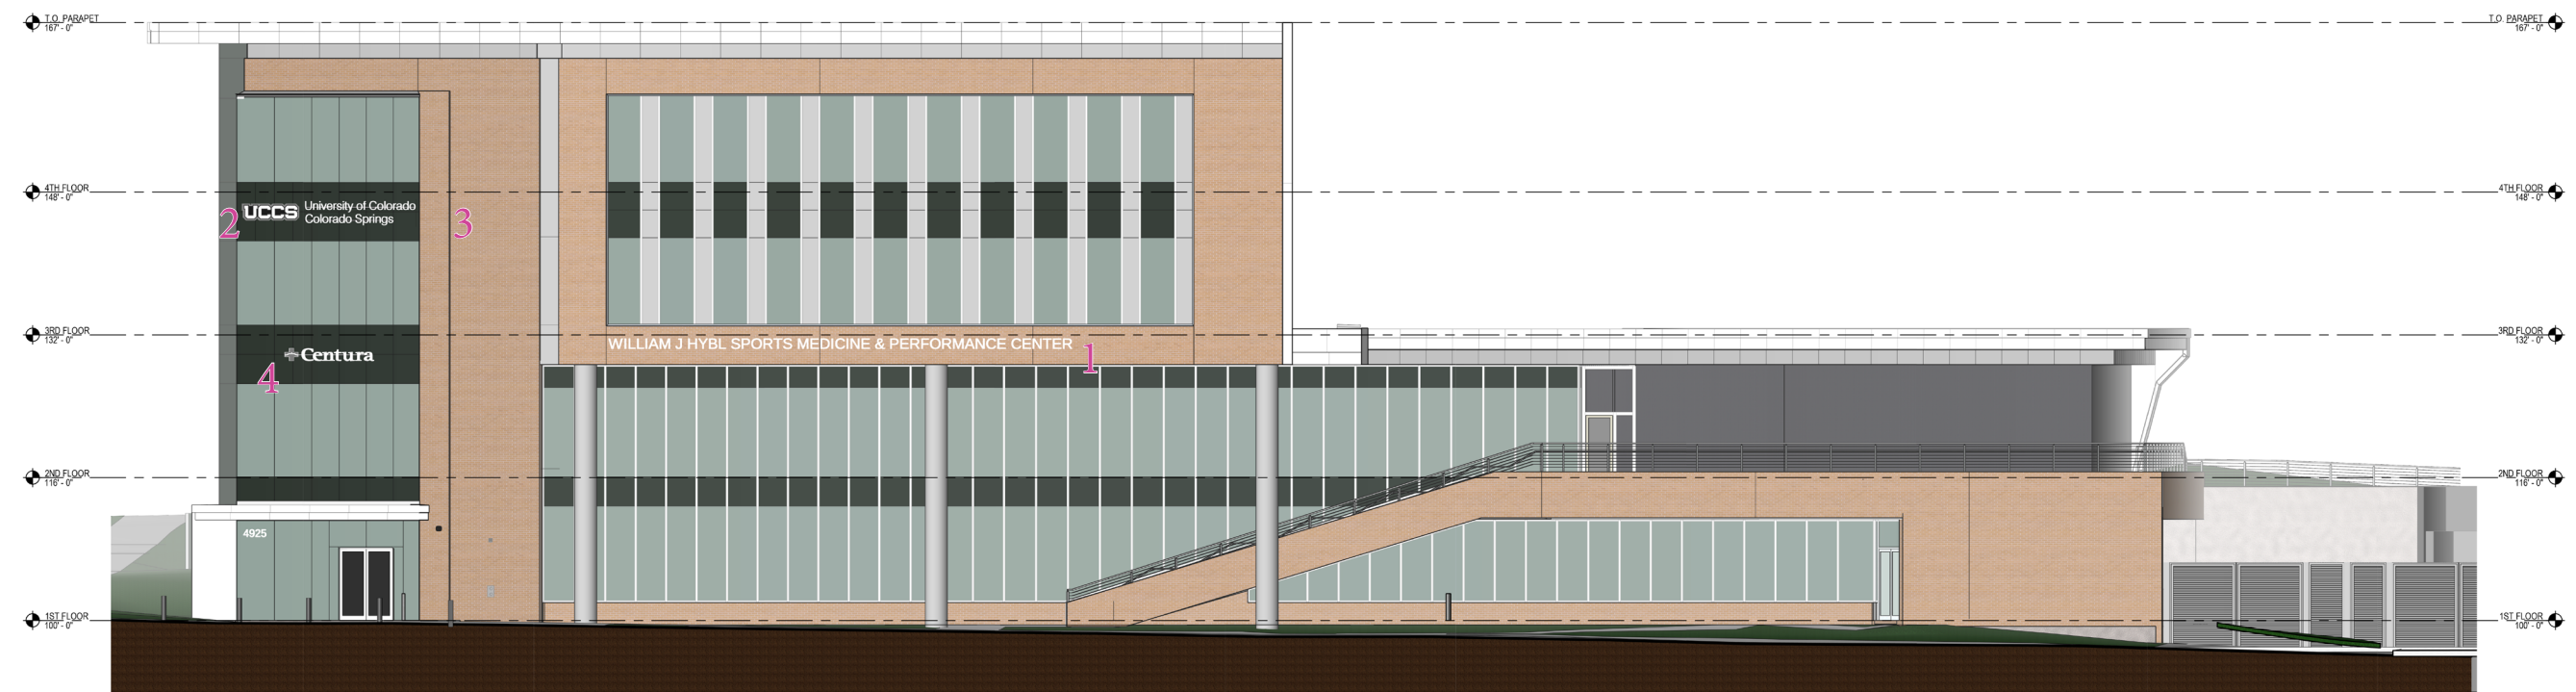


WEST SIGNAGE ELEVATION
1/8" = 1'-0"

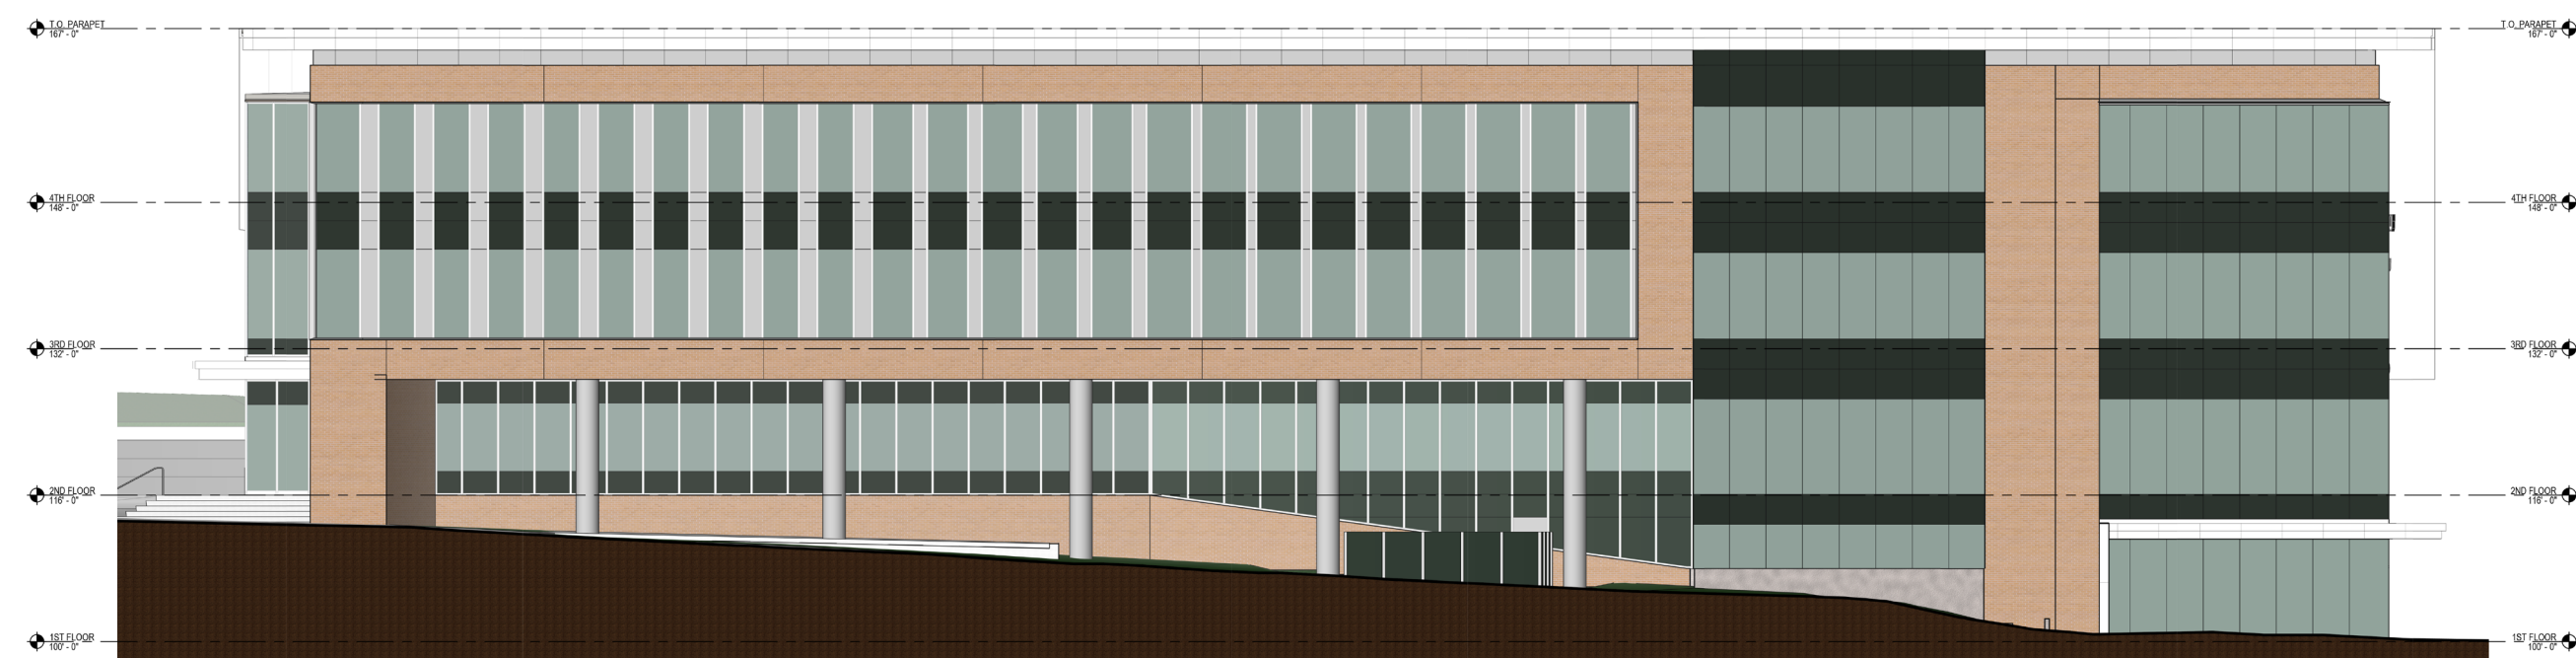

NORTH SIGNAGE ELEVATION
1/8" = 1'-0"

X-33

EXTERIOR SIGNAGE - ELEVATIONS

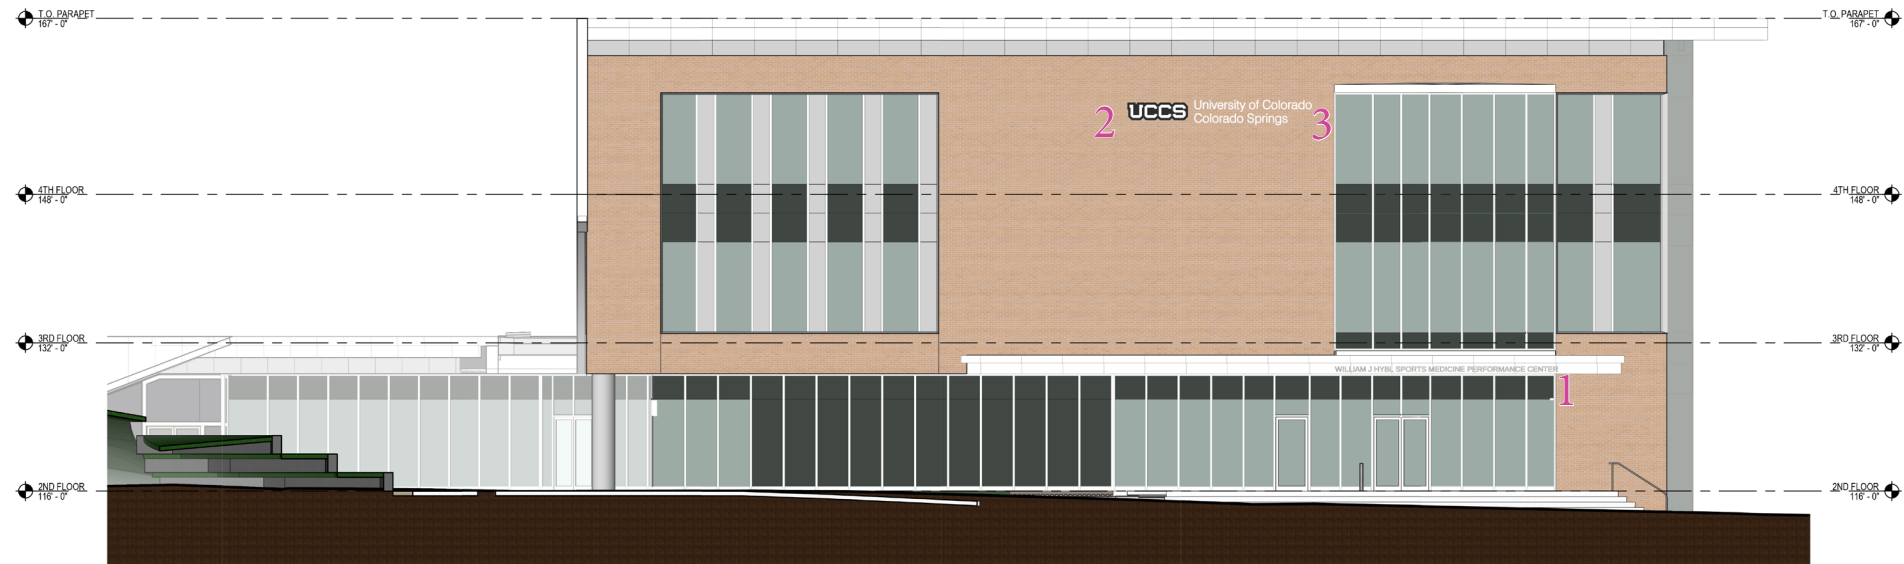

EAST SIGNAGE ELEVATION
1/8" = 1'-0"



SOUTH SIGNAGE ELEVATION
1/8" = 1'-0"

X-34

PART C

Cybersecurity Building Concept Development

X-35

UCCS University of Colorado
Colorado Springs


 **DAVIS**
PARTNERSHIP
ARCHITECTS

GROUND SIGN
LOCATION PLAN

SIGN TYPES


AA NEW SIGNS		
AA.1	Large Multi-Tenant Monument	
AA.2	Large Directional Monument	
AA.3	Small Directional Monument	
AA.4	Building ID	
AA.5	Large Vehicular Directional	
AA.6	Small Building Multi-tenant	
CC EXISTING SIGNS TO REMAIN		
CC.1	Gateway Signs	
CC.2	ENT Center Sign	
CC.3	Building Signs	


SIGN DESIGNATOR LEGEND

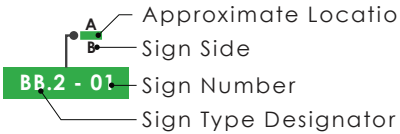

LOCATION PLAN NOTES

Sign indicators on location plans are not to scale. They indicate general sign locations and approximate sign size, but are not representative of actual sign sizes or exact locations.

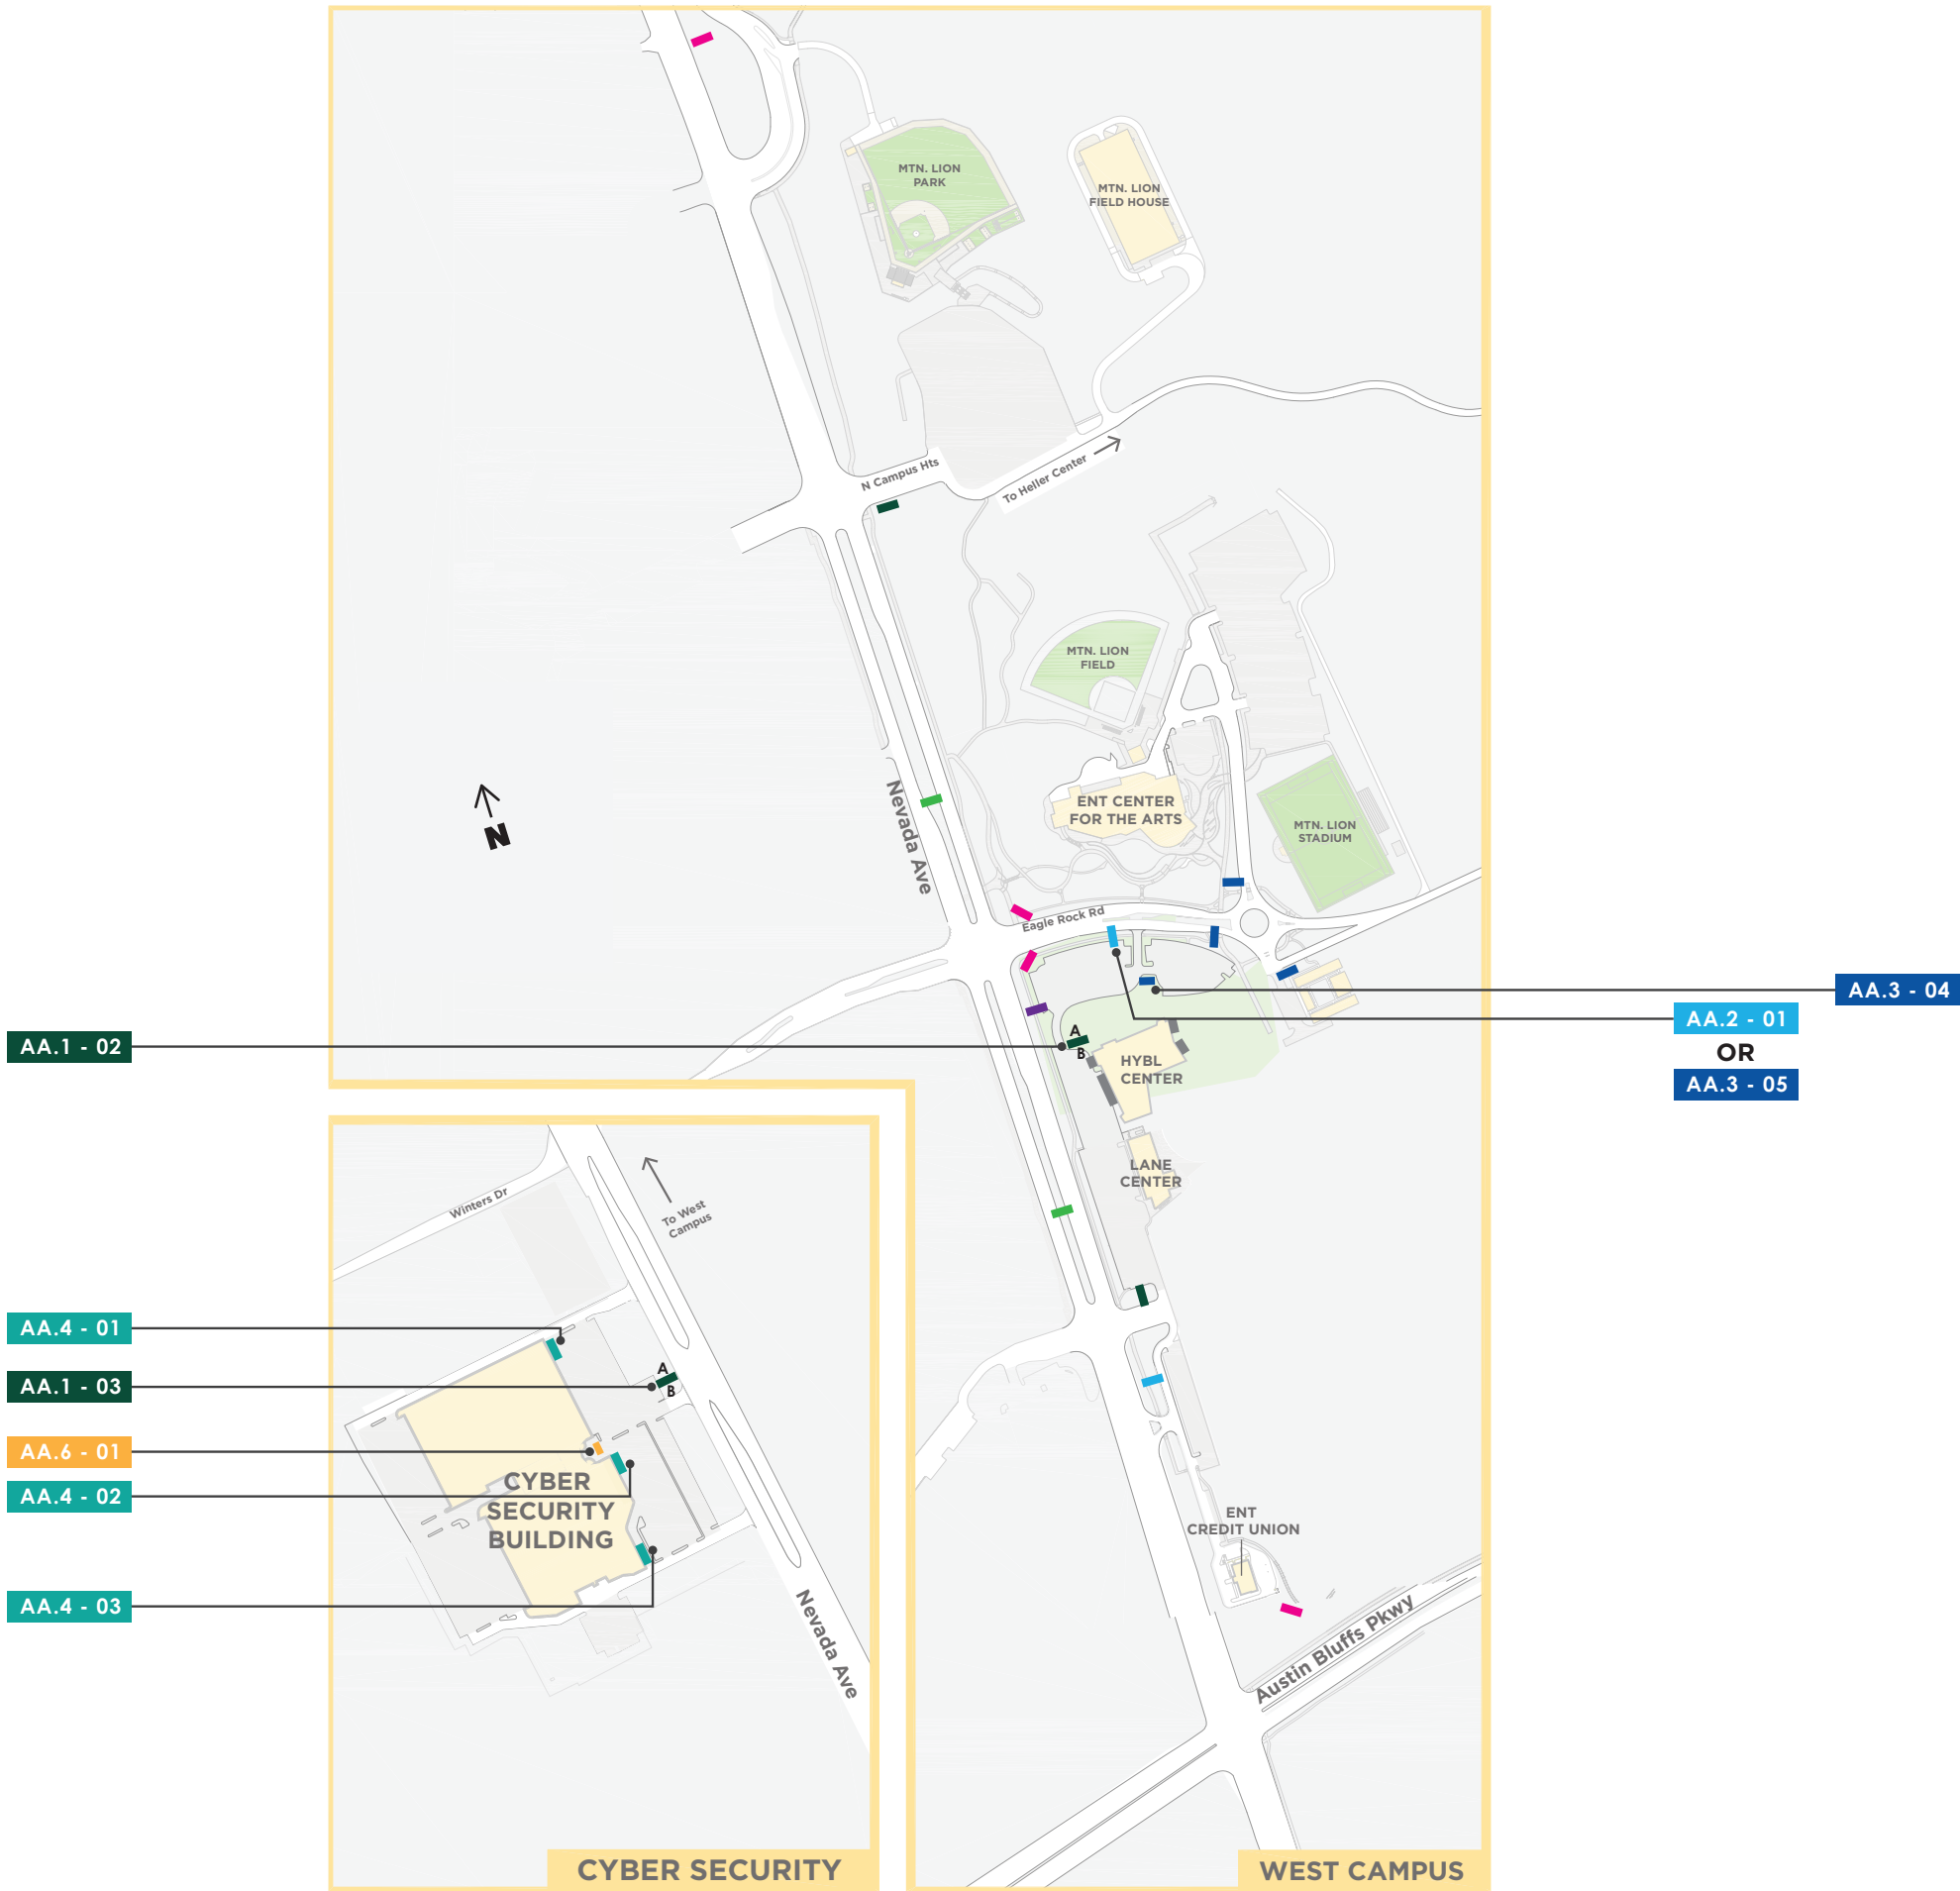

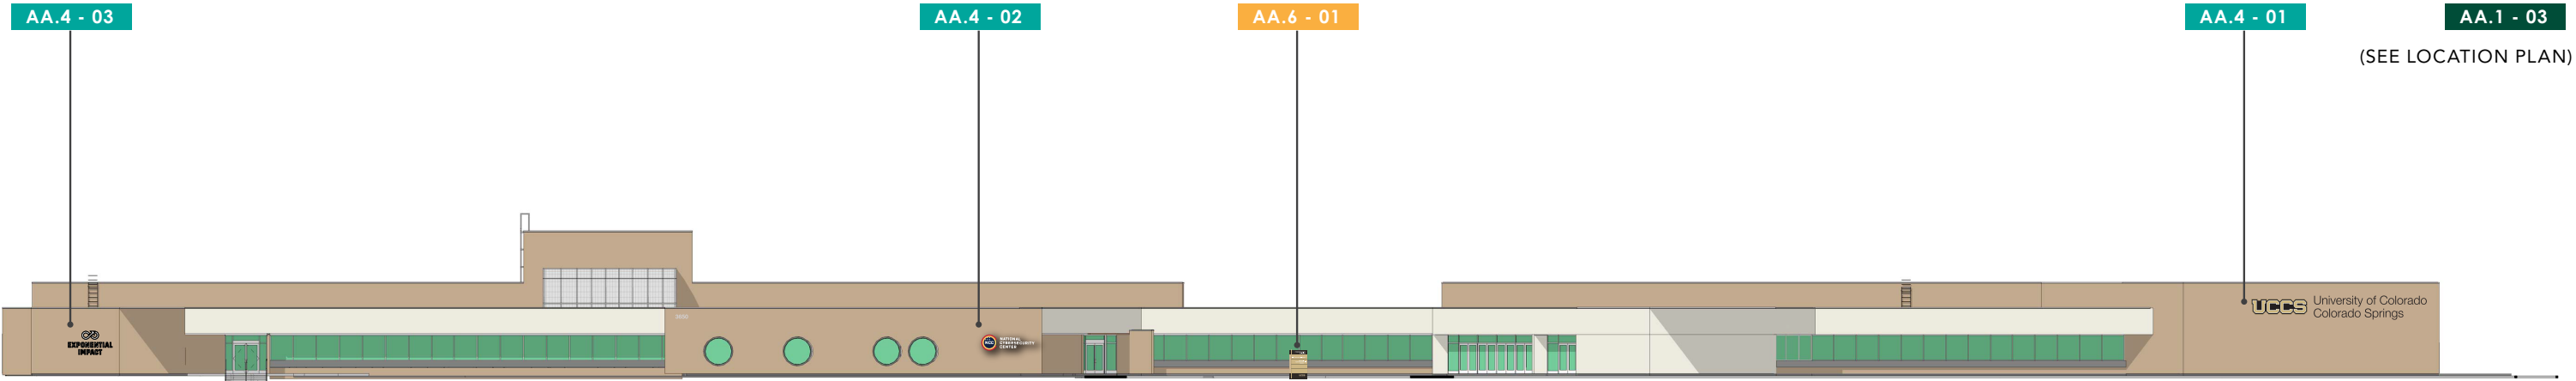


UCCS CYBERSECURITY BUILDING - Overview

Scale - nts

UCCS Wayfinding
18817

1420 Austin Bluffs Pkwy,
Colorado Springs, CO 80918


13-Feb-2020 **X-37**

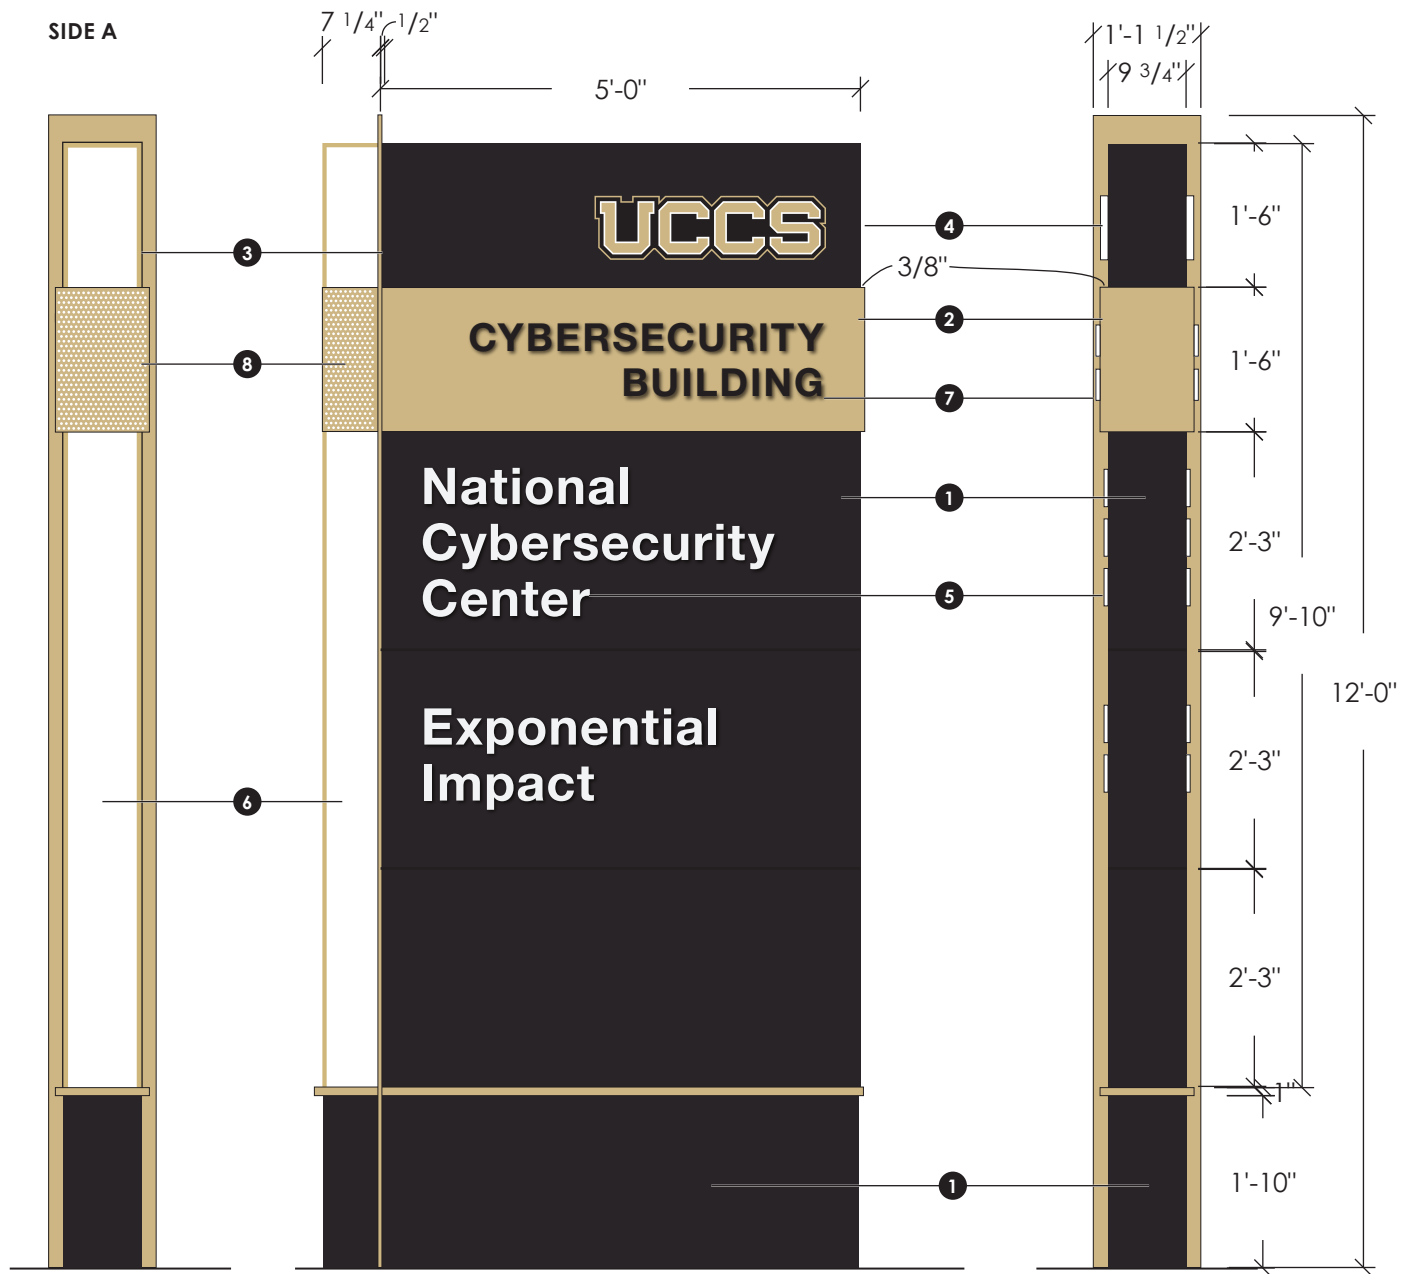

AA.1
LARGE MULTI-TENANT MONUMENT

SCALE: 1/2" = 1'-0"

SIDE VIEW

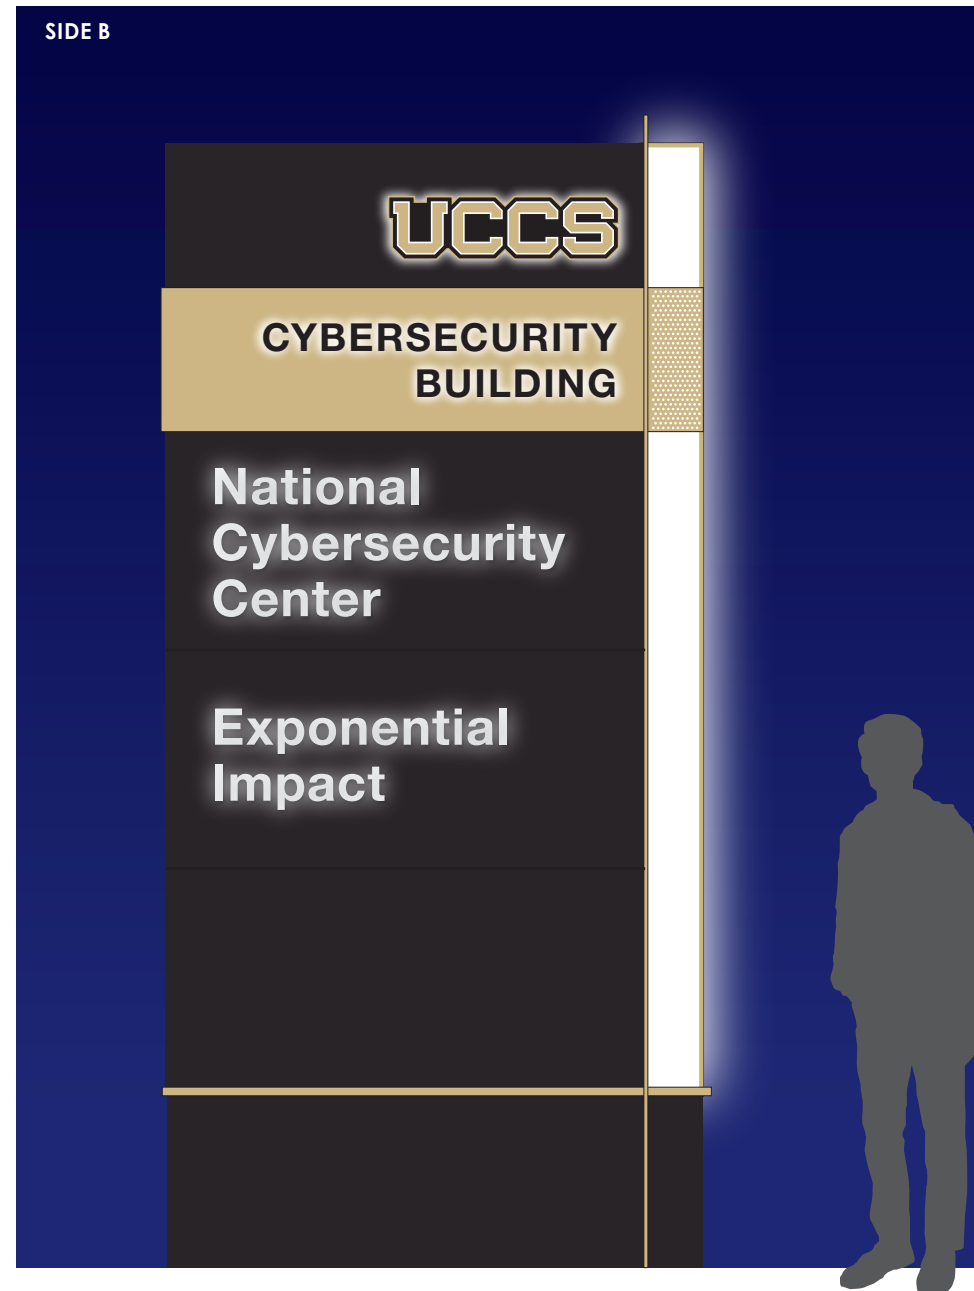

AA.1
LARGE MULTI-TENANT MONUMENT - NIGHT VIEW

SCALE: 1/2" = 1'-0"

FABRICATION NOTES

- 1 ALUMINUM CABINET, INTERNALLY ILLUMINATED
PAINT COLOR TO MATCH RAL 8019
DOUBLE-SIDED
- 2 EXTRUDED CABINET PANEL, ALUMINUM
PAINT COLOR TO MATCH PMS 4525C
- 3 1/2" ALUMINUM "FIN"
PAINT COLOR TO MATCH PMS 4525C
- 4 8" HEIGHT
1" ACRYLIC PUSH-THRU 'UCCS' LOGO.
LOGO ON FACE TO BE MASKED AND PAINTED
- 5 5" CAP HEIGHT, TITLE CASE
1/2" WHITE ACRYLIC PUSH-THRU LETTERS
FACE AND EDGE ILLUMINATED
* CABINET FACES TO BE REMOVABLE FOR POTENTIAL MESSAGE CHANGE
* ALL HARDWARE TO BE COUNTERSUNK AND PAINTED TO MATCH
- 6 INTERNALLY ILLUMINATED ACRYLIC ACCENT
-MILK WHITE ACRYLIC, BRIGHT WHITE LEDs
-1/2" ALUMINUM FRAME PAINTED TO MATCH PMS 4525C
-LIGHTS TO BE DIFFUSED APPROPRIATELY - SAMPLE TO BE REVIEWED BEFORE INSTALL
- 7 3-1/2" LETTER HEIGHT, ALL CAPS
1/2" CLEAR ACRYLIC PUSH-THRU, 1/32" OPAQUE BLACK PLANT-ON FACES APPLIED
FACE PAINTED BLACK MILK WHITE ACRYLIC PUSH-THRU LETTERS
EDGE ILLUMINATED
* CABINET FACES TO BE REMOVABLE FOR POTENTIAL MESSAGE CHANGES
- 8 PERFORATED ALUMINUM CABINET SHEATH MOUNTED FLUSH WITH
INTERNALLY ILLUMINATED ACRYLIC ACCENT TO MATCH PMS 4525C

ADDITIONAL NOTES

- All hardware and utilities to be concealed and integrated.
- Typeface used is Helvetica Neue Bold.
- Manufacturer's or other labels to be located on concealed surfaces, not visible from a pedestrian level.

UCCS GROUND SIGNAGE

SIGN CONTENT/MESSAGING

NORTH SIGN FACE

CYBERSECURITY BUILDING
National Cybersecurity Center
Exponential Impact

SOUTH SIGN FACE

CYBERSECURITY BUILDING
National Cybersecurity Center
Exponential Impact


AA.1 - 03

UCCS Wayfinding
18817

1420 Austin Bluffs Pkwy,
Colorado Springs, CO 80918

13-Feb-2020


X-38

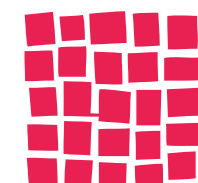

DAVIS
PARTNERSHIP
ARCHITECTS

AA.6 - 01
Cybersecurity Center
Small Building
Multi-Tenant

SIGN FABRICATION
[see design intent drawings]

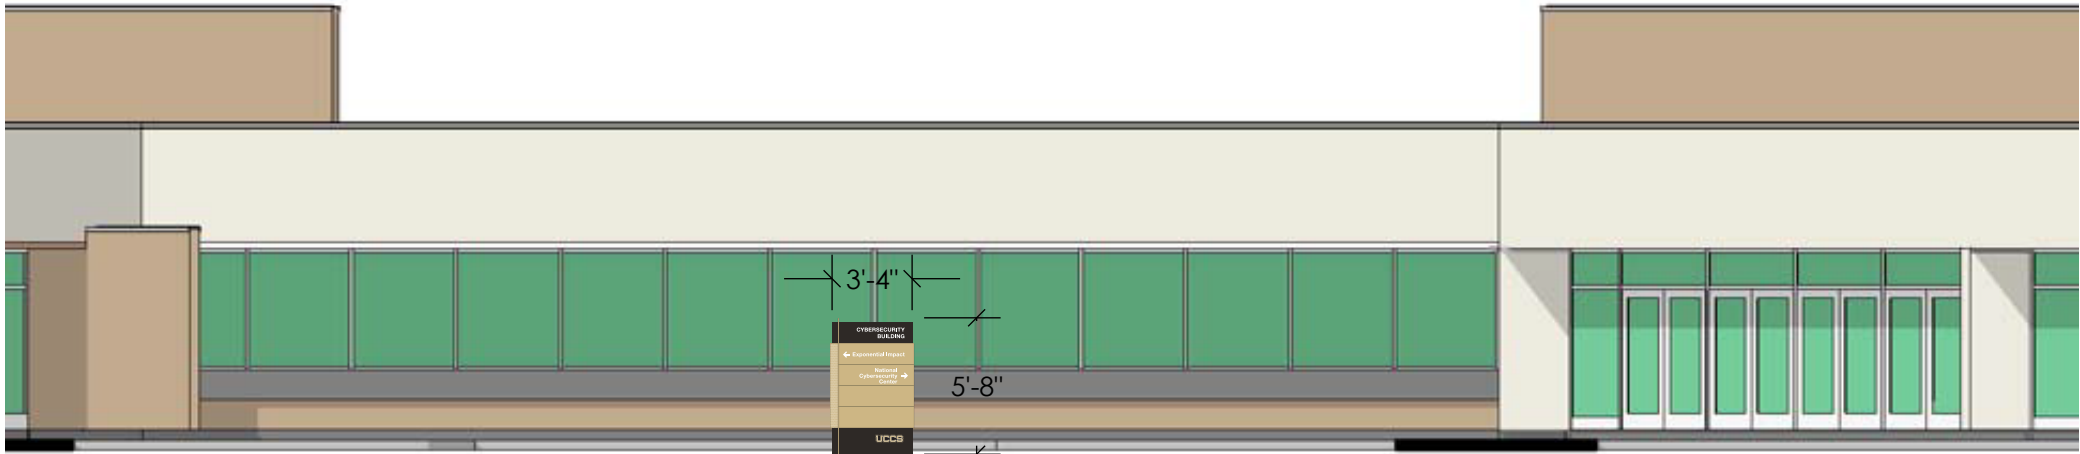

UCCS CYBERSECURITY BUILDING - Building Ground Sign

Scale 1/8" = 1' 0"

AA.6 - 01

UCCS Wayfinding
18817

1420 Austin Bluffs Pkwy,
Colorado Springs, CO 80918

13-Feb-2020 **X-39**


UCCS
GROUND SIGNAGE

SIGN CONTENT/MESSAGING

SINGLE-SIDED

CYBERSECURITY BUILDING
<
A Wing


>
B Wing

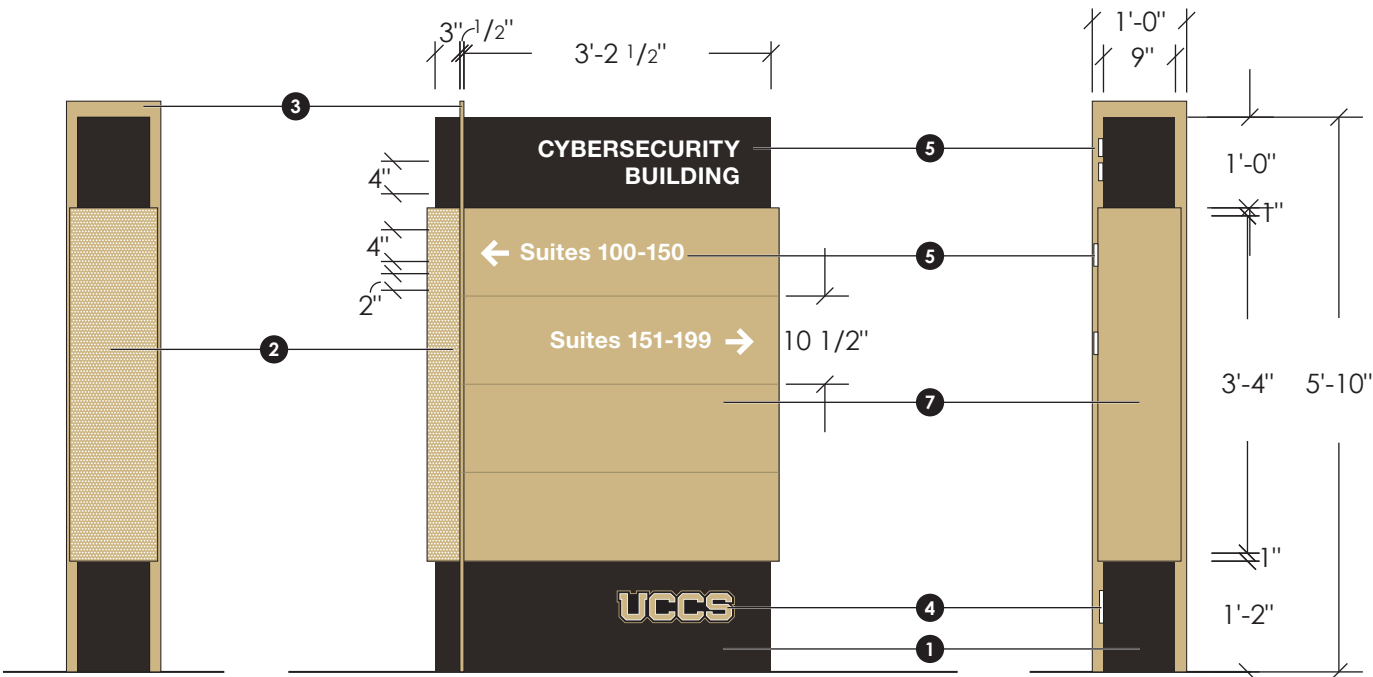

AA.6
SMALL BUILDING MULTI-TENANT

SCALE: 1/2" = 1'-0"

SIDE VIEW

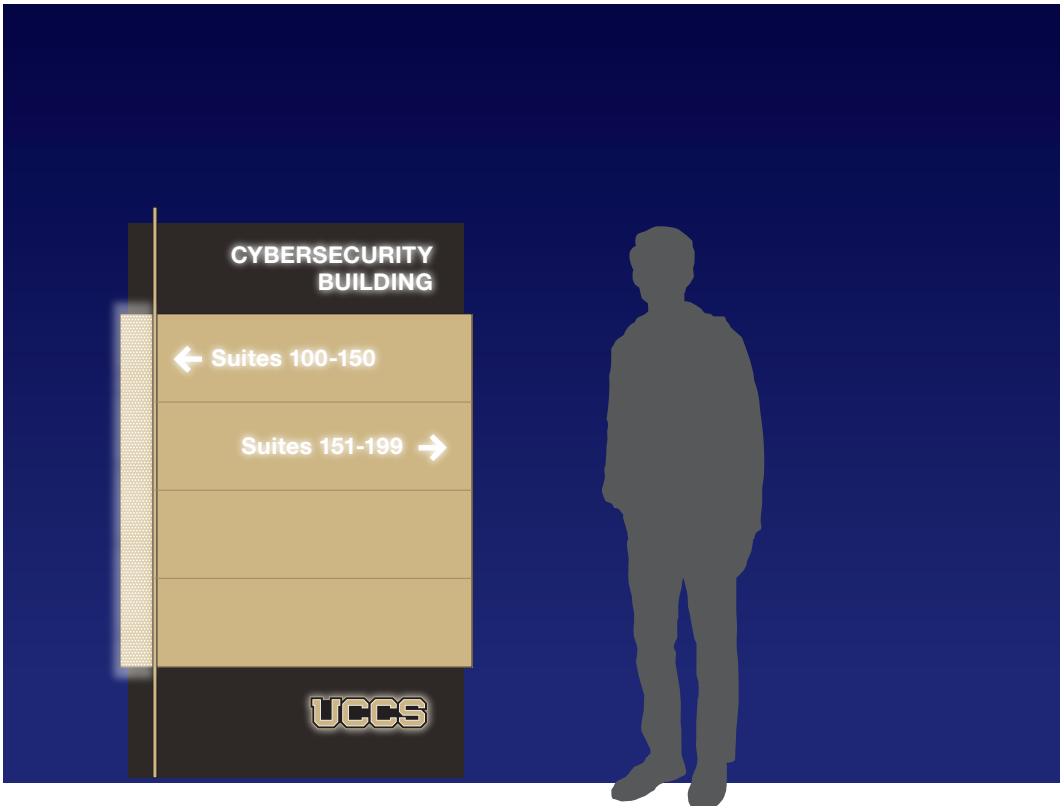

AA.6
SMALL BUILDING MULTI-TENANT - NIGHT VIEW

SCALE: 1/2" = 1'-0"

AA.6 - 01

UCCS Wayfinding
18817

1420 Austin Bluffs Pkwy,
Colorado Springs, CO 80918

13-Feb-2020

X-40


FABRICATION NOTES

- 1 ALUMINUM CABINET, INTERNALLY ILLUMINATED
PAINT COLOR TO MATCH RAL 8019
DOUBLE-SIDED
- 2 1" DECORATIVE ALUMINUM COMPONENT
PAINT COLOR TO MATCH PMS 4525C
- 3 1/2" ALUMINUM "FIN"
PAINT COLOR TO MATCH PMS 4525C
- 4 7" HEIGHT
1" ACRYLIC PUSH-THRU 'UCCS' LOGO.
LOGO ON FACE TO BE MASKED AND PAINTED

- 5 3 1/4" CAP HEIGHT, TITLE CASE
1/2" WHITE ACRYLIC PUSH-THRU LETTERS
FACE AND EDGE ILLUMINATED
* CABINET FACES TO BE REMOVABLE FOR POTENTIAL MESSAGE CHANGE
* ALL HARDWARE TO BE COUNTERSUNK AND PAINTED TO MATCH
- 6 INTERNALLY ILLUMINATED ACRYLIC/ PERFORATED ALUMINUM ACCENT
-MILK WHITE ACRYLIC, BRIGHT WHITE LEDs
-1/2" ALUMINUM FRAME AND PERFORATED ALUMINUM PAINTED TO MATCH PMS 4525C
-LIGHTS TO BE DIFFUSED APPROPRIATELY - SAMPLE TO BE REVIEWED BEFORE INSTALL
- 7 ALUMINUM CABINET, INTERNALLY ILLUMINATED
PAINT COLOR TO MATCH PMS 4525C
DOUBLE-SIDED

ADDITIONAL NOTES


- All hardware and utilities to be concealed and integrated.
- Typeface used is Helvetica Neue Bold.
- Manufacturer's or other labels to be located on concealed surfaces, not visible from a pedestrian level.

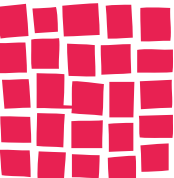

DAVIS
PARTNERSHIP
ARCHITECTS

AA.4 - 03 Cybersecurity Center

SIGN FABRICATION
-Reverse Pan Channel Lettering halo
illuminated
-Formed aluminum housing
-Pin-mounted

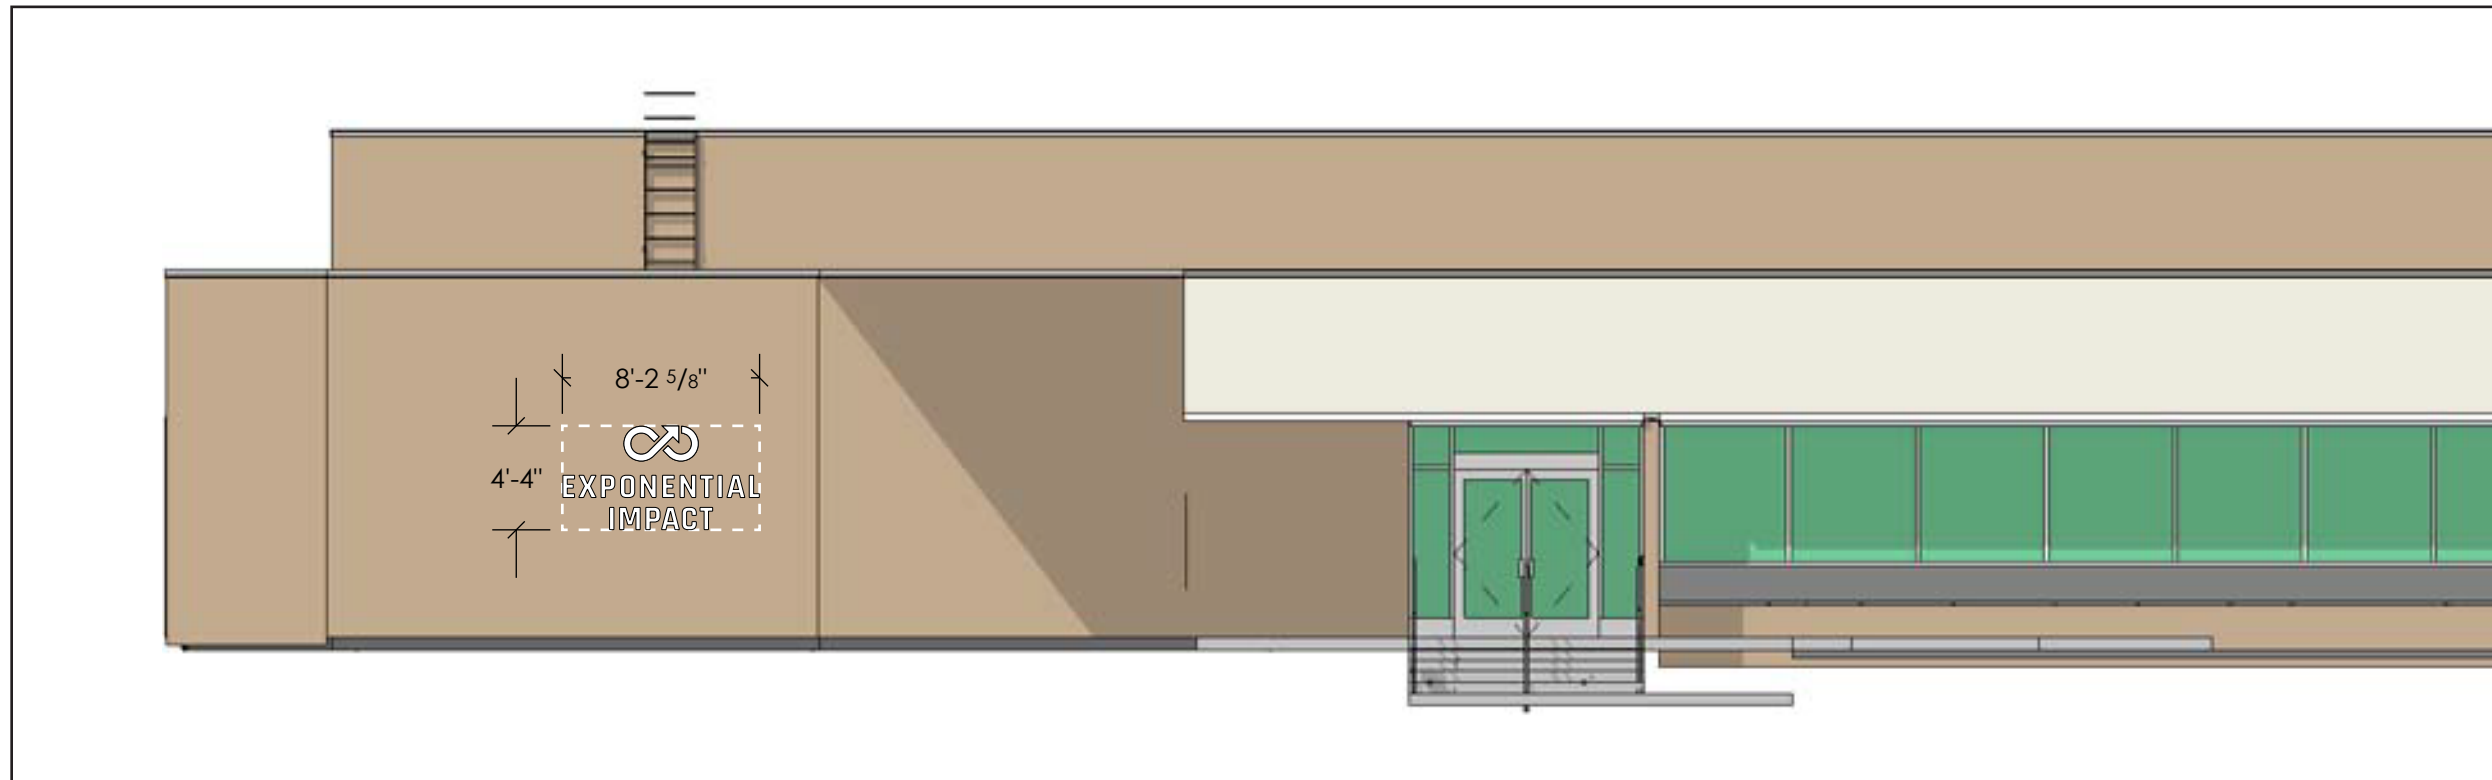

AA.4 - 03

UCCS CYBERSECURITY BUILDING - Exponential Impact


Scale 1/8" = 1' 0"

UCCS Wayfinding
18817

1420 Austin Bluffs Pkwy,
Colorado Springs, CO 80918

13-Feb-2020

X-41

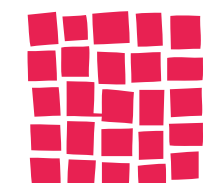

DAVIS
PARTNERSHIP
ARCHITECTS

AA.4 - 03


Cybersecurity Center

SIGN FABRICATION

- Reverse Pan Channel Lettering halo illuminated
- Formed aluminum housing
- Pin-mounted

SIGNAGE AREA

36 sq/ft

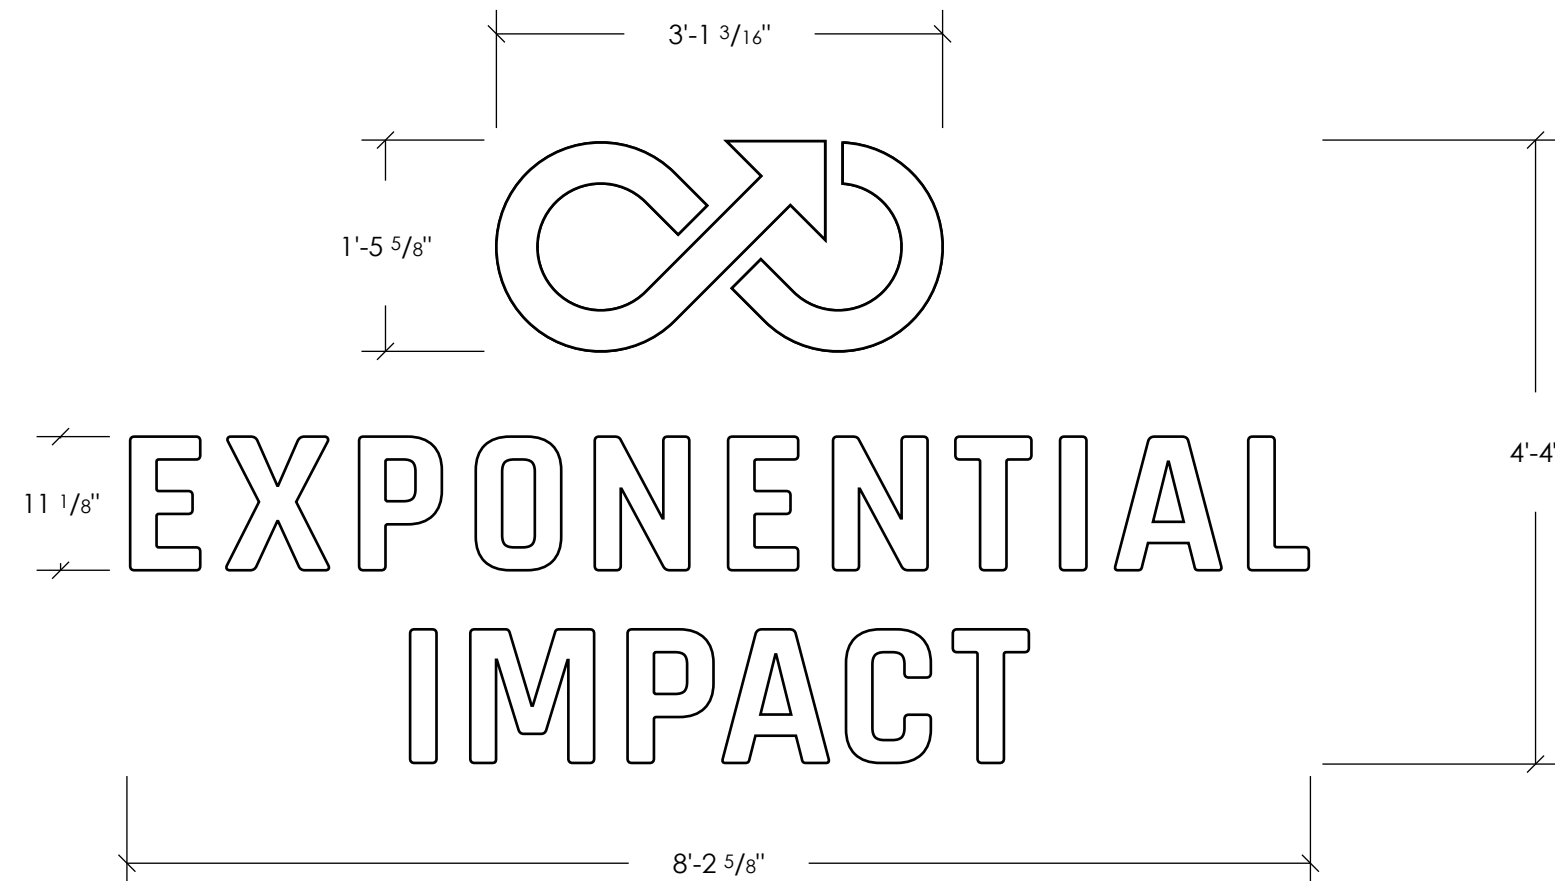

UCCS CYBERSECURITY BUILDING - Exponential Impact

Scale 3/4\"= 1' 0"


AA.4 - 03

UCCS Wayfinding
18817

1420 Austin Bluffs Pkwy,
Colorado Springs, CO 80918

13-Feb-2020

X-42

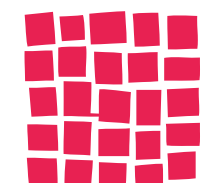

DAVIS
PARTNERSHIP
ARCHITECTS

AA.4 - 02 Cybersecurity Center

SIGN FABRICATION

- Reverse Pan Channel Lettering halo illuminated
- Formed aluminum housing
- Pin-mounted



AA.4 - 02

UCCS CYBERSECURITY BUILDING - NCC Signage


Scale 1/8" = 1' 0"

UCCS Wayfinding
18817

1420 Austin Bluffs Pkwy,
Colorado Springs, CO 80918

13-Feb-2020

X-43

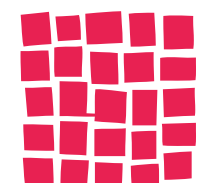

DAVIS
PARTNERSHIP
ARCHITECTS

AA.4 - 02 Cybersecurity Center

SIGN FABRICATION

- Reverse Pan Channel Lettering halo illuminated
- Formed aluminum housing
- Pin-mounted

SIGNAGE AREA

50.0 sq/ft



UCCS CYBERSECURITY BUILDING - NCC Signage

Scale 3/4" = 1' 0"


AA.4 - 02

UCCS Wayfinding
18817

1420 Austin Bluffs Pkwy,
Colorado Springs, CO 80918

13-Feb-2020


X-44

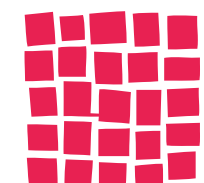

DAVIS
PARTNERSHIP
ARCHITECTS

AA.4 - 01
Cybersecurity Center

- SIGN FABRICATION
- Reverse Pan Channel Lettering halo illuminated
 - Formed aluminum housing
 - Pin-mounted

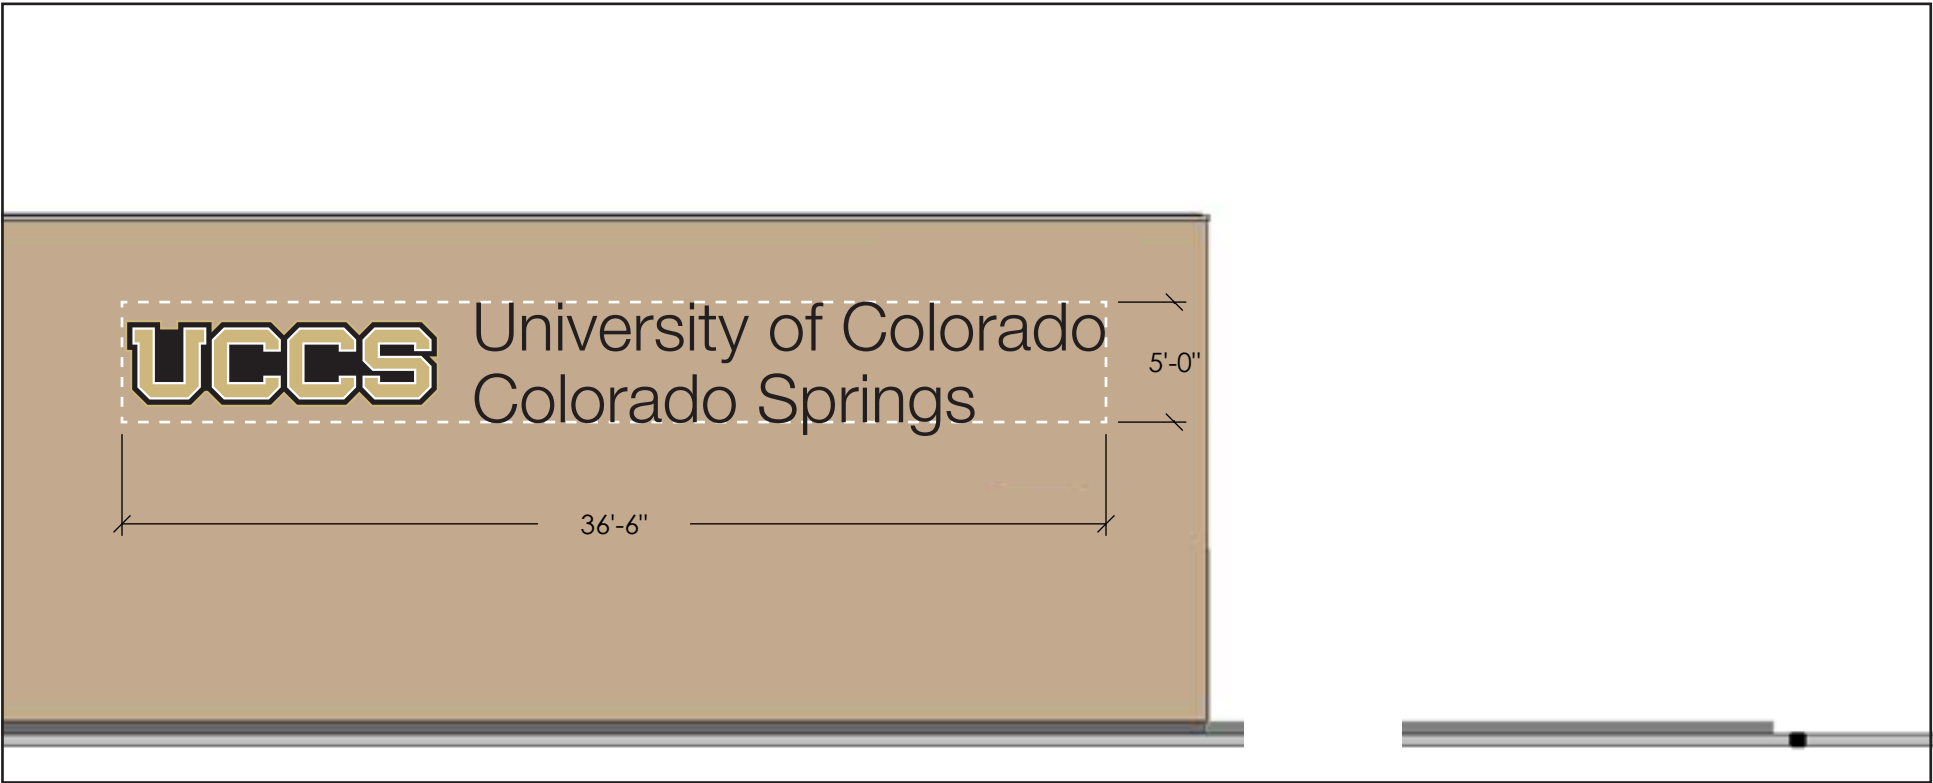

UCCS CYBERSECURITY BUILDING - UCCS Logo

Scale 1/8" = 1' 0"

AA.4 - 01

UCCS Wayfinding
18817

1420 Austin Bluffs Pkwy,
Colorado Springs, CO 80918

13-Feb-2020

X-45

AA.4 - 01
Cybersecurity Center

- SIGN FABRICATION
- Reverse Pan Channel Lettering halo illuminated
 - Formed aluminum housing
 - Pin-mounted

SIGNAGE AREA
205 sq/ft



UCCS CYBERSECURITY BUILDING - UCCS Logo

Scale 1/4" = 1' 0"

AA.4 - 01

UCCS Wayfinding
18817

1420 Austin Bluffs Pkwy,
Colorado Springs, CO 80918

13-Feb-2020

X-46