


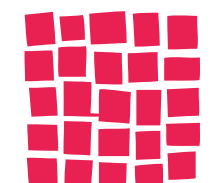

Campus Signage Schematic/Design Development Review

North Nevada Corridor

04-March-2020




DAVIS
PARTNERSHIP
ARCHITECTS

PART 1

Hybl Building Area

Schematic/Design Development

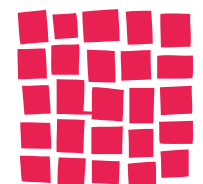







DAVIS
PARTNERSHIP
ARCHITECTS

GROUND SIGN LOCATION PLAN

SIGN TYPES


AA NEW SIGNS

AA.1	Large Multi-Tenant Monument	
AA.2	Large Directional Monument	
AA.3	Small Vehicular Directional	
AA.4	Large Vehicular Directional	
AA.5	Building ID	
AA.6	Small Building Multi-tenant	

CC **EXISTING SIGNS TO REMAIN**

CC.1	Gateway Signs	
CC.2	ENT/Hybl Sign	
CC.3	Building Signs	
CC.4	Directional Signs	

SIGN DESIGNATOR LEGEND

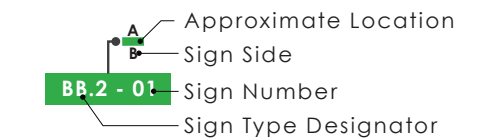

LOCATION PLAN NOTES

Sign indicators on location plans are not to scale. They indicate general sign locations and approximate sign size, but are not representative of actual sign sizes or exact locations.


UCCS Wayfinding

18817


1420 Austin Bluffs Pkwy,
Colorado Springs, CO 80918


04-MAR-2020

X-3

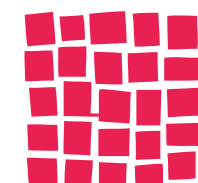

DAVIS
PARTNERSHIP
ARCHITECTS

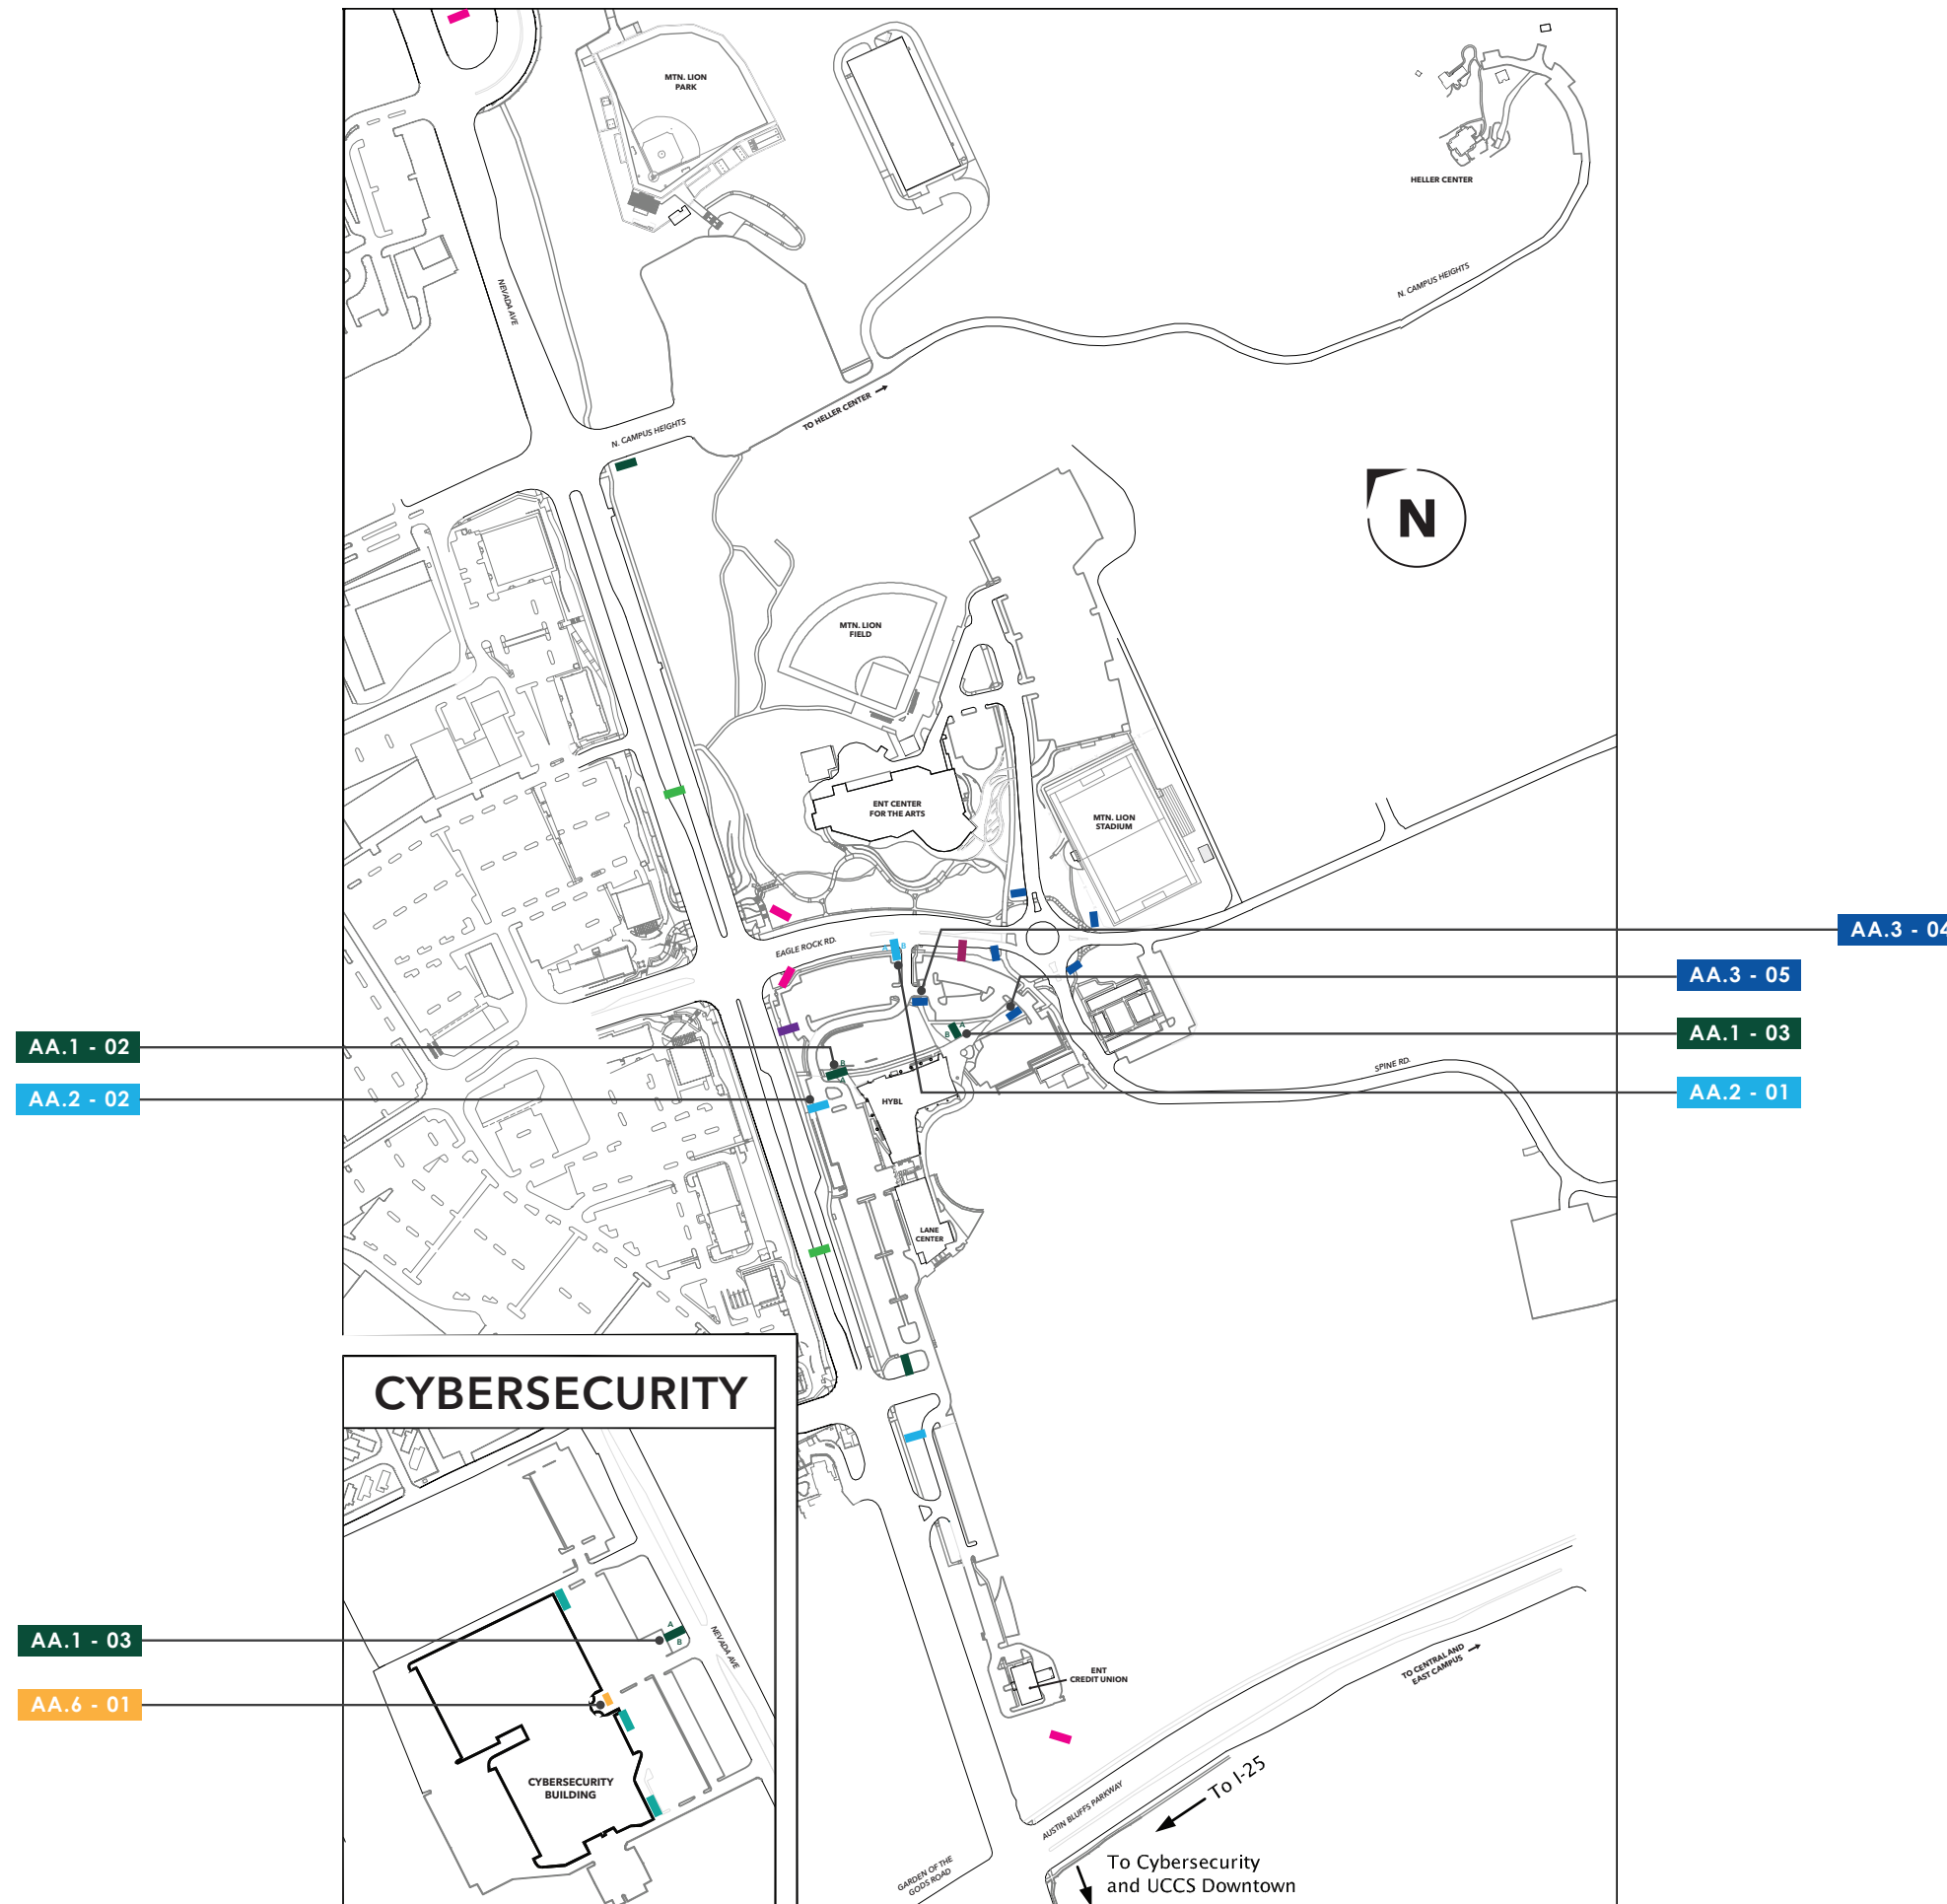


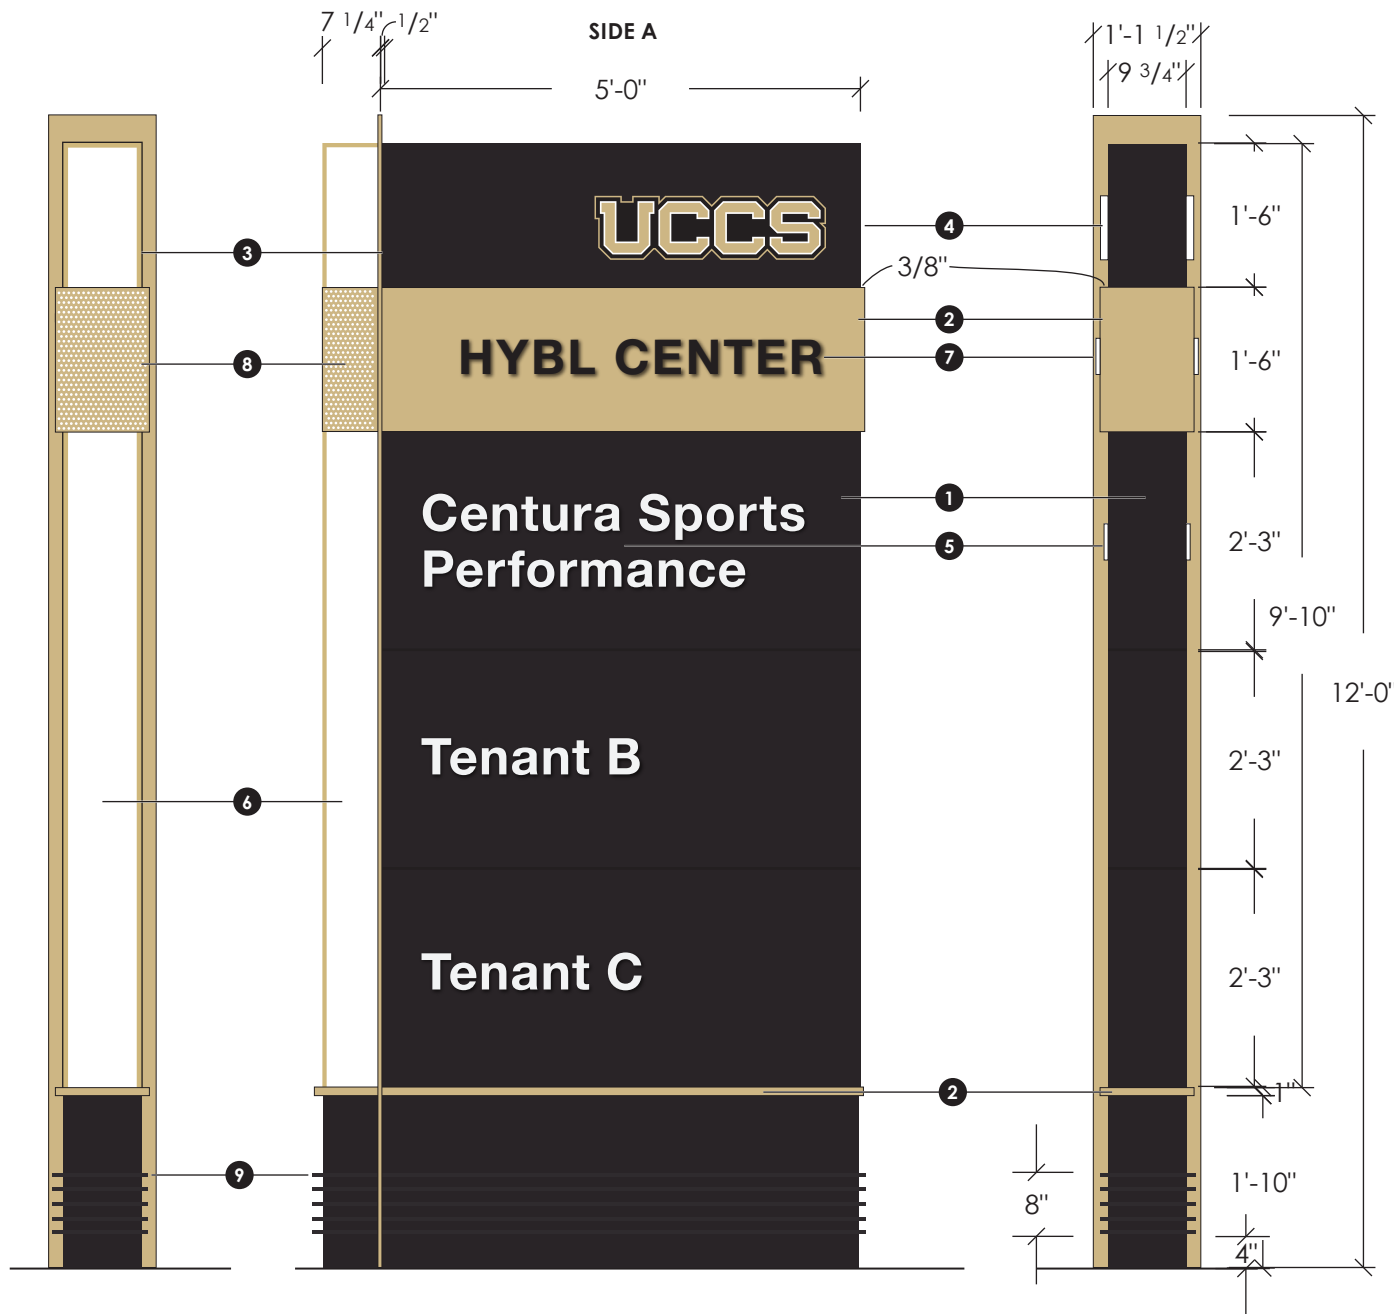

AA.1
LARGE MULTI-TENANT MONUMENT

SCALE: 1/2" = 1'-0"

SIDE VIEW

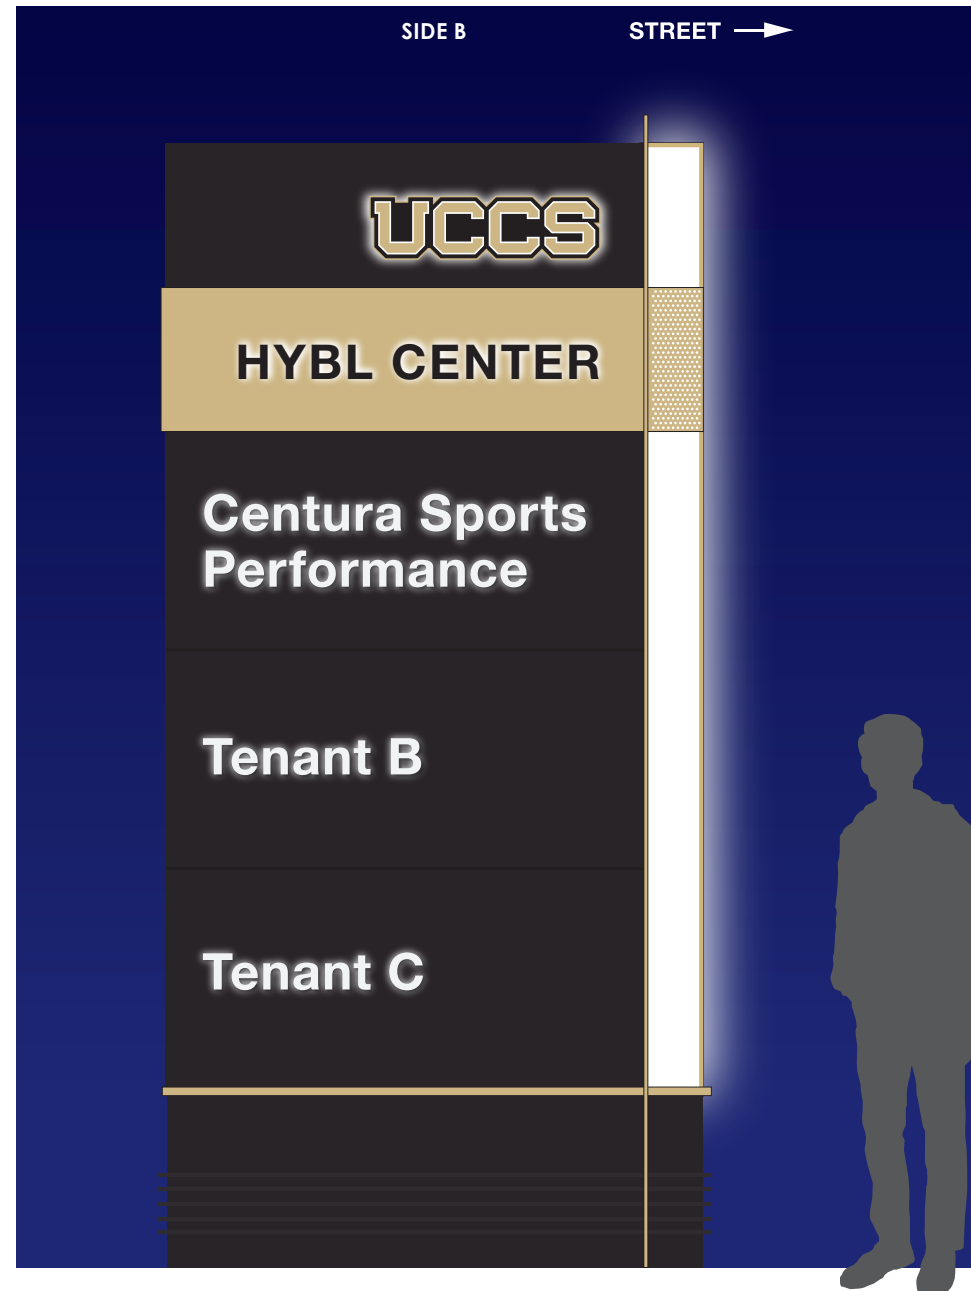

AA.1
LARGE MULTI-TENANT MONUMENT - NIGHT VIEW

SCALE: 1/2" = 1'-0"

FABRICATION NOTES

- ① ALUMINUM CABINET, INTERNALLY ILLUMINATED
PAINT COLOR TO MATCH RAL 8019
DOUBLE-SIDED
- ② EXTRUDED CABINET PANEL, ALUMINUM
PAINT COLOR TO MATCH PMS 4525C
- ③ 1/2" ALUMINUM "FIN"
PAINT COLOR TO MATCH PMS 4525C
- ④ 8" HEIGHT
1" ACRYLIC PUSH-THRU 'UCCS' LOGO.
LOGO ON FACE TO BE MASKED AND PAINTED
- ⑤ 5" CAP HEIGHT, TITLE CASE
1/2" WHITE ACRYLIC PUSH-THRU LETTERS
FACE AND EDGE ILLUMINATED
* CABINET FACES TO BE REMOVABLE FOR POTENTIAL MESSAGE CHANGE
* ALL HARDWARE TO BE COUNTERSUNK AND PAINTED TO MATCH

- ⑥ INTERNALLY ILLUMINATED ACRYLIC ACCENT
-MILK WHITE ACRYLIC, BRIGHT WHITE LEDs
-1/2" ALUMINUM FRAME PAINTED TO MATCH PMS 4525C
-LIGHTS TO BE DIFFUSED APPROPRIATELY - SAMPLE TO BE REVIEWED BEFORE INSTALL
- ⑦ 4-1/2" LETTER HEIGHT, ALL CAPS
1/2" CLEAR ACRYLIC PUSH-THRU, 1/32" OPAQUE BLACK PLANT-ON FACES APPLIED
FACE PAINTED BLACK MILK WHITE ACRYLIC PUSH-THRU LETTERS
EDGE ILLUMINATED
* CABINET FACES TO BE REMOVABLE FOR POTENTIAL MESSAGE CHANGES
- ⑧ PERFORATED ALUMINUM CABINET SHEATH MOUNTED FLUSH WITH
INTERNALLY ILLUMINATED ACRYLIC ACCENT TO MATCH PMS 4525C
- ⑨ 3/4" ALUMINUM RAILS (LANDSCAPE PROTECTION CLADDING)
EVENLY SPACED, SPANNING ALL 4 SIDES
POWDER COATED PAINT COLOR TO MATCH PMS 4525C
TO BE ATTACHED TO SIGN FRAME ON EDGES

ADDITIONAL NOTES

- All hardware and utilities to be concealed and integrated.
- Typeface used is Helvetica Neue Bold.
- Manufacturer's or other labels to be located on concealed surfaces, not visible from a pedestrian level.

UCCS GROUND SIGNAGE

SIGN CONTENT/MESSAGING

NORTH SIGN FACE

HYBL CENTER
Centura Sports Performance
[TENANT B]
[TENANT C]

SOUTH SIGN FACE

HYBL CENTER
Centura Sports Performance
[TENANT B]
[TENANT C]

AA.1 - 02


AA.1 - 03

UCCS Wayfinding
18817


1420 Austin Bluffs Pkwy,
Colorado Springs, CO 80918

04-MAR-2020

X-4

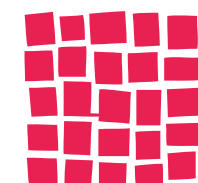


DAVIS
PARTNERSHIP
ARCHITECTS

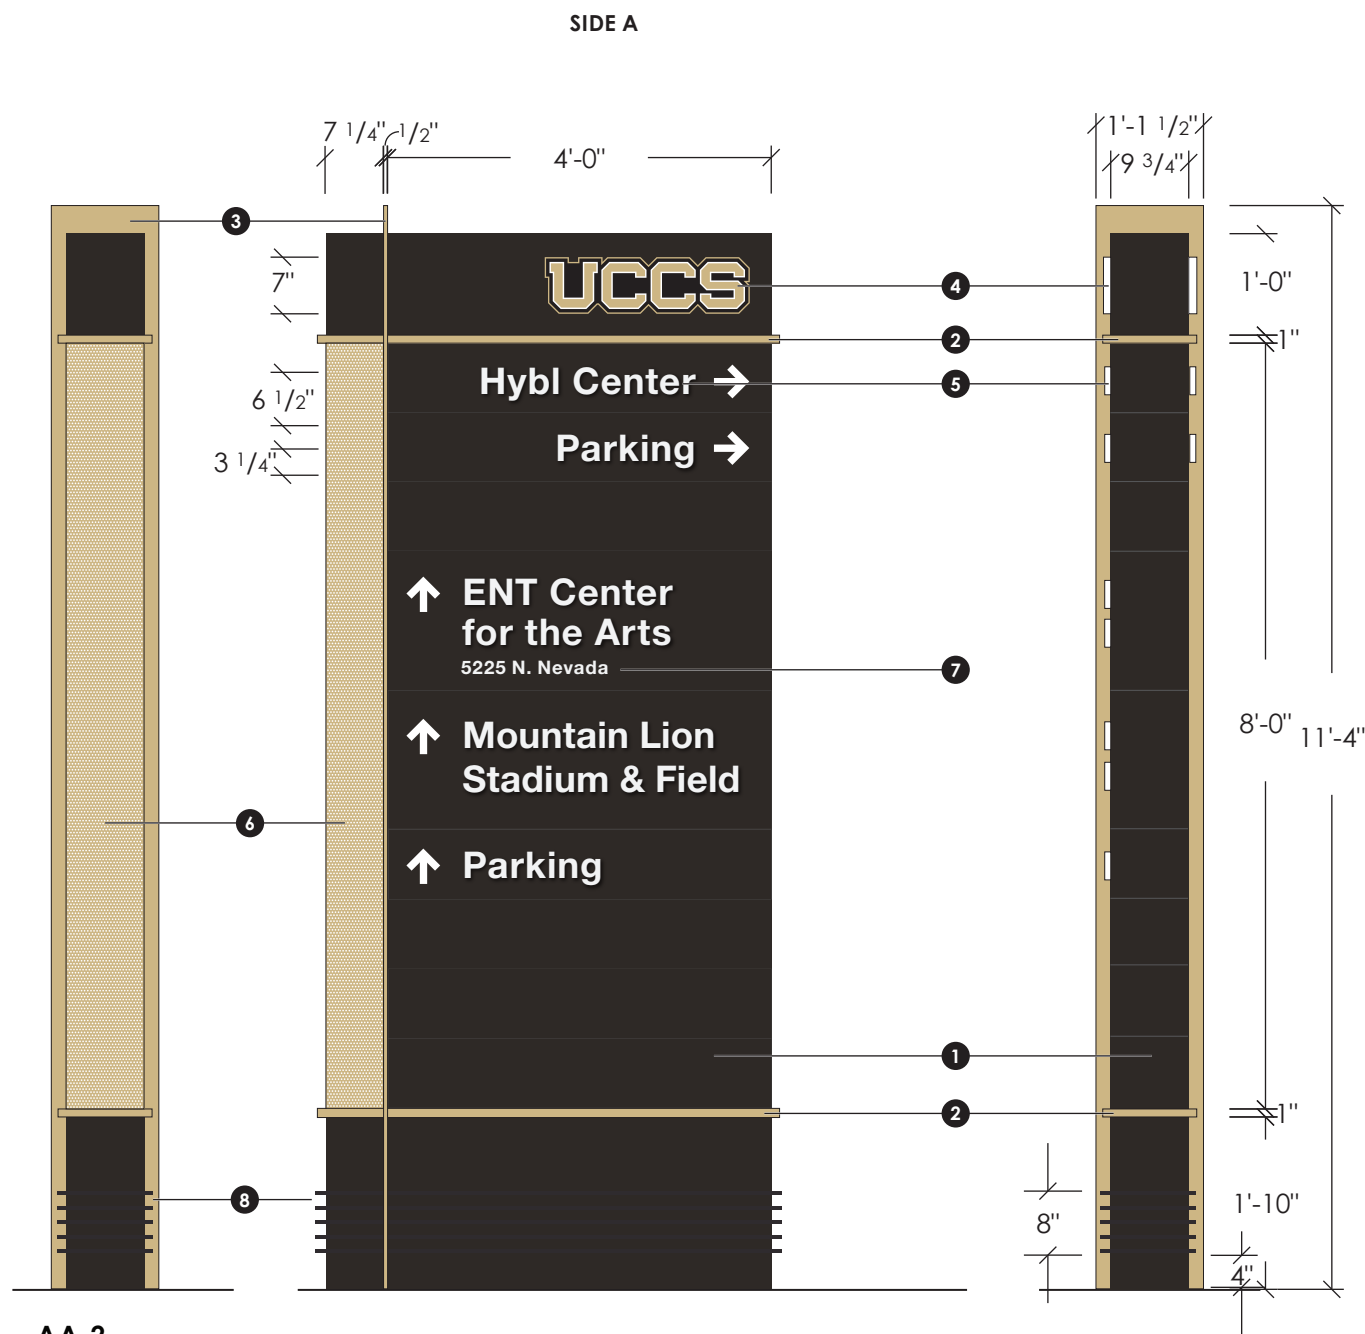

AA.2
LARGE DIRECTIONAL MONUMENT

SCALE: 1/2" = 1'-0"

SIDE VIEW

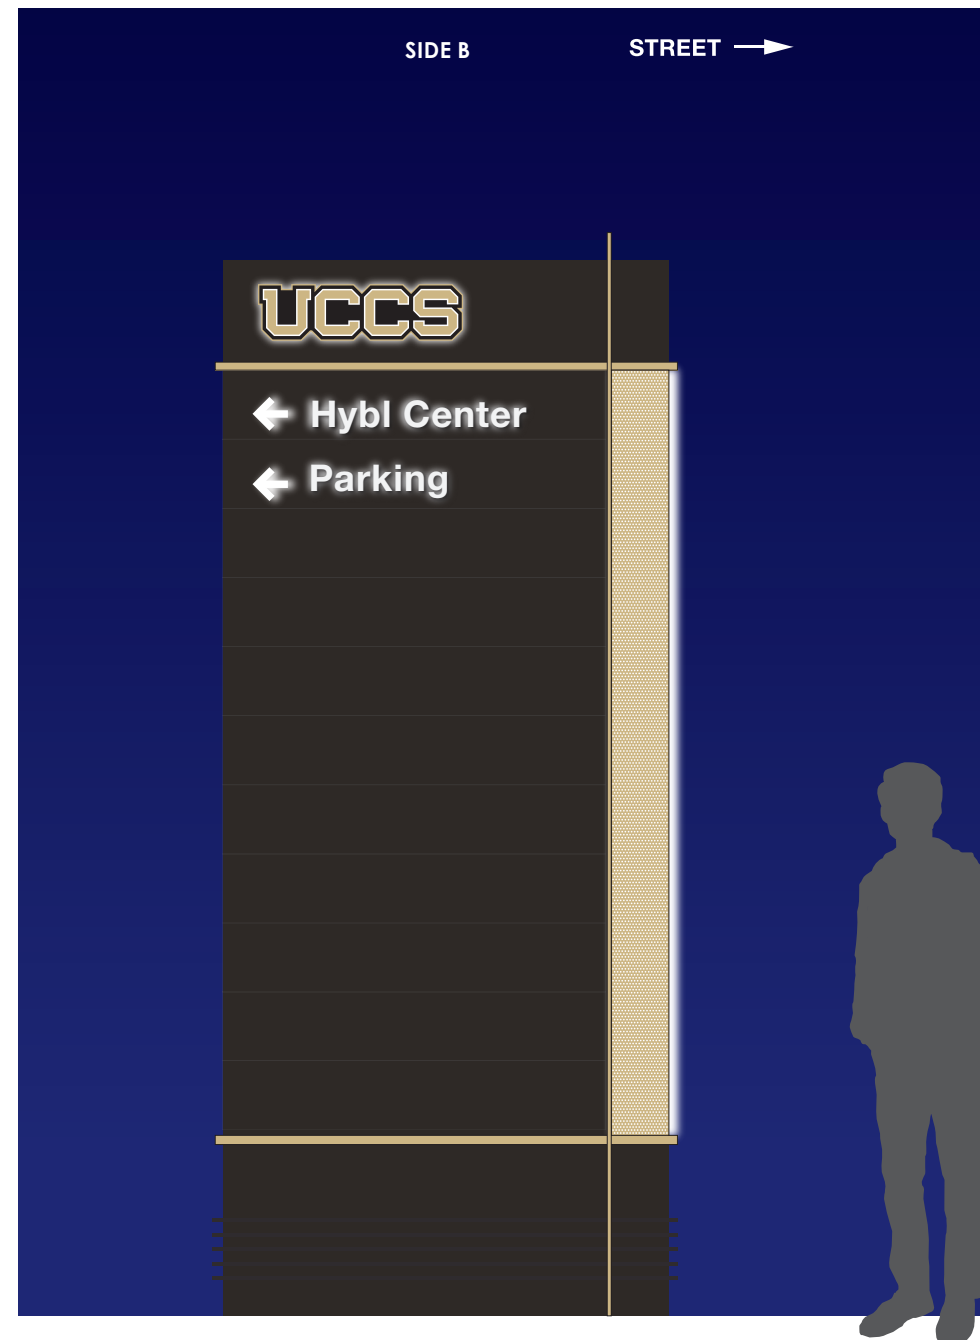

AA.2
LARGE DIRECTIONAL MONUMENT - NIGHT VIEW

SCALE: 1/2" = 1'-0"

UCCS GROUND SIGNAGE

SIGN CONTENT/MESSAGING

SIDE A

Hybl Center >
Parking >

^ Ent Center for the Arts 5225 N. Nevada
^ Mountain Lion Stadium & Field
^ Parking

SIDE B

< Hybl Center
< Parking

AA.2 - 01

UCCS Wayfinding
18817

1420 Austin Bluffs Pkwy,
Colorado Springs, CO 80918

04-MAR-2020

X-5


FABRICATION NOTES

- 1 ALUMINUM CABINET, INTERNALLY ILLUMINATED
PAINT COLOR TO MATCH RAL 8019
DOUBLE-SIDED
- 2 1" DECORATIVE ALUMINUM COMPONENT
PAINT COLOR TO MATCH PMS 4525C
- 3 1/2" ALUMINUM "FIN"
PAINT COLOR TO MATCH PMS 4525C
- 4 7" HEIGHT
1" ACRYLIC PUSH-THRU 'UCCS' LOGO.
LOGO ON FACE TO BE MASKED AND PAINTED
- 5 3 1/2" CAP HEIGHT, TITLE CASE
1/2" WHITE ACRYLIC PUSH-THRU LETTERS
FACE AND EDGE ILLUMINATED
* CABINET FACES TO BE REMOVABLE FOR POTENTIAL MESSAGE CHANGE
* ALL HARDWARE TO BE COUNTERSUNK AND PAINTED TO MATCH


- 6 INTERNALLY ILLUMINATED ACRYLIC/ PERFORATED ALUMINUM ACCENT
-MILK WHITE ACRYLIC, BRIGHT WHITE LEDs
-1/2" ALUMINUM FRAME AND PERFORATED ALUMINUM PAINTED TO MATCH PMS 4525C
-LIGHTS TO BE DIFFUSED APPROPRIATELY - SAMPLE TO BE REVIEWED BEFORE INSTALL
- 7 3M REFLECTIVE WHITE VINYL LETTERING
TEXT: 1 3/4" CAP HEIGHT, TITLE CASE
LINE: 3/4" HEIGHT
- 8 3/4" ALUMINUM RAILS (LANDSCAPE PROTECTION CLADDING)
EVENLY SPACED, SPANNING ALL 4 SIDES
POWDER COATED PAINT COLOR TO MATCH PMS 4525C
TO BE ATTACHED TO SIGN FRAME ON EDGES

ADDITIONAL NOTES

-All hardware and utilities to be concealed and integrated.
-Typeface used is Helvetica Neue Bold.
-Manufacturer's or other labels to be located on concealed surfaces, not visible from a pedestrian level.

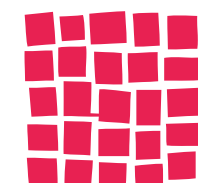


DAVIS
PARTNERSHIP
ARCHITECTS

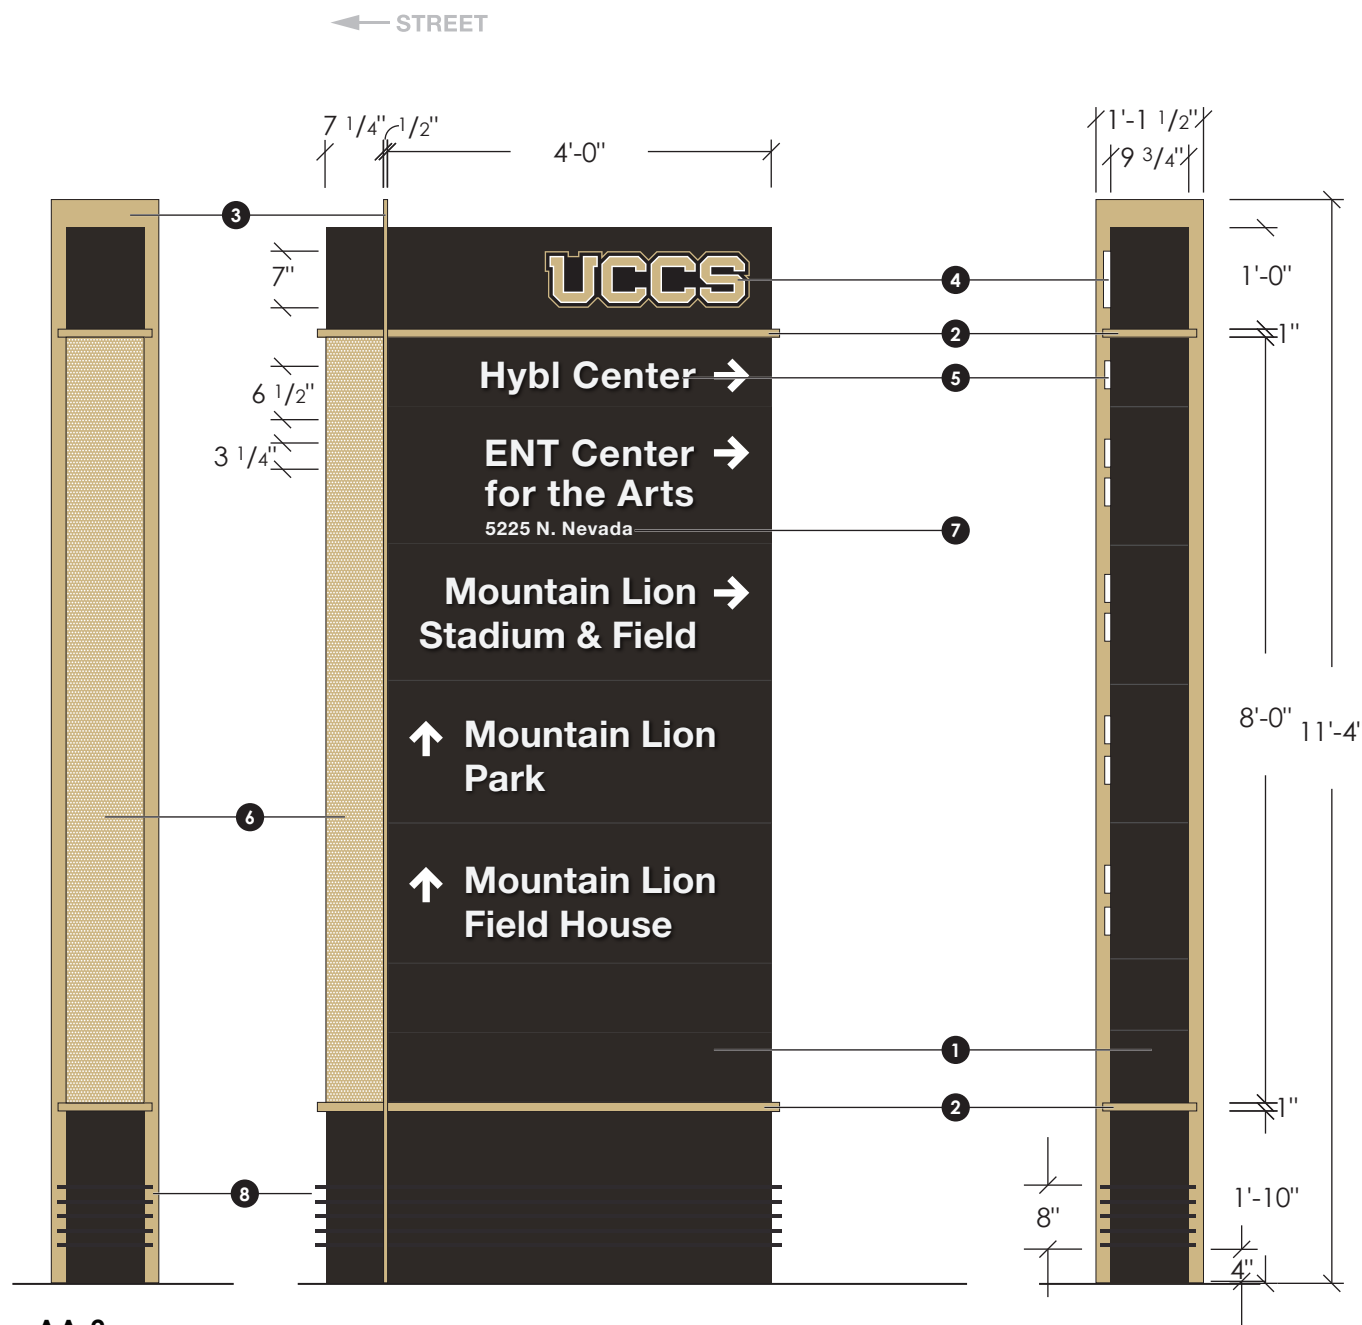

AA.2
LARGE DIRECTIONAL MONUMENT

SCALE: 1/2" = 1'-0"

SIDE VIEW

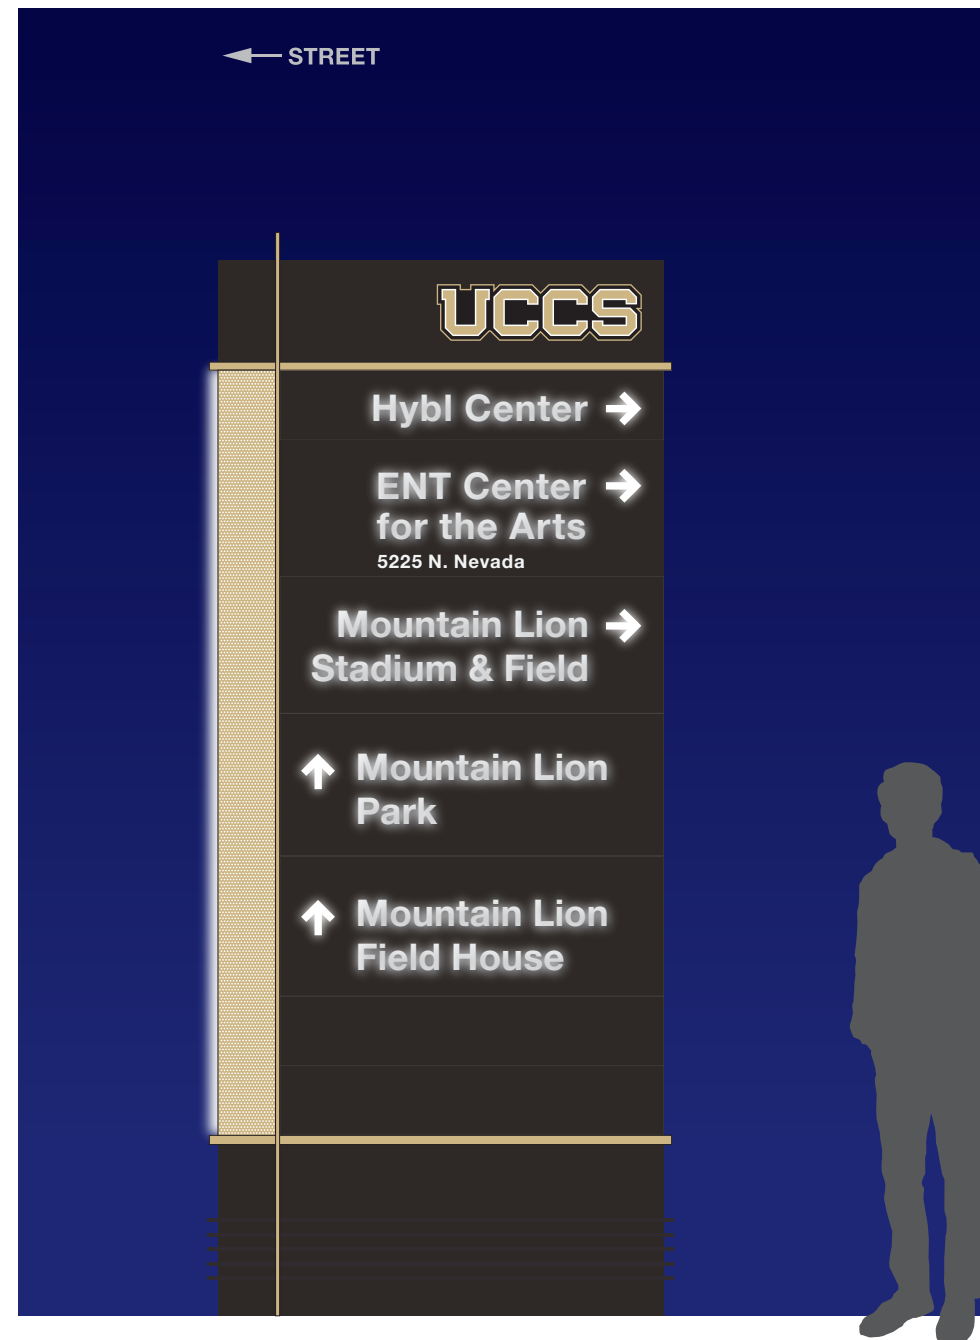

AA.2
LARGE DIRECTIONAL MONUMENT - NIGHT VIEW

SCALE: 1/2" = 1'-0"

UCCS GROUND SIGNAGE

SIGN CONTENT/MESSAGING

SINGLE SIDED

Hybl Center >
Ent Center for the Arts 5225 N. Nevada >
Mountain Lion Stadium & Field >
^ Mountain Lion Park
^ Mountain Lion Field House

AA.2 - 02

UCCS Wayfinding
18817

1420 Austin Bluffs Pkwy,
Colorado Springs, CO 80918

04-MAR-2020

X-6


FABRICATION NOTES

- 1 ALUMINUM CABINET, INTERNALLY ILLUMINATED
PAINT COLOR TO MATCH RAL 8019
DOUBLE-SIDED
- 2 1" DECORATIVE ALUMINUM COMPONENT
PAINT COLOR TO MATCH PMS 4525C
- 3 1/2" ALUMINUM "FIN"
PAINT COLOR TO MATCH PMS 4525C
- 4 7" HEIGHT
1" ACRYLIC PUSH-THRU 'UCCS' LOGO.
LOGO ON FACE TO BE MASKED AND PAINTED
- 5 3 1/2" CAP HEIGHT, TITLE CASE
1/2" WHITE ACRYLIC PUSH-THRU LETTERS
FACE AND EDGE ILLUMINATED
* CABINET FACES TO BE REMOVABLE FOR POTENTIAL MESSAGE CHANGE
* ALL HARDWARE TO BE COUNTERSUNK AND PAINTED TO MATCH

- 6 INTERNALLY ILLUMINATED ACRYLIC/ PERFORATED ALUMINUM ACCENT
-MILK WHITE ACRYLIC, BRIGHT WHITE LEDs
-1/2" ALUMINUM FRAME AND PERFORATED ALUMINUM PAINTED TO MATCH PMS 4525C
-LIGHTS TO BE DIFFUSED APPROPRIATELY - SAMPLE TO BE REVIEWED BEFORE INSTALL
- 7 3M REFLECTIVE WHITE VINYL LETTERING
TEXT: 1 3/4" CAP HEIGHT, TITLE CASE
LINE: 3/4" HEIGHT
- 8 3/4" ALUMINUM RAILS (LANDSCAPE PROTECTION CLADDING)
EVENLY SPACED, SPANNING ALL 4 SIDES
POWDER COATED PAINT COLOR TO MATCH PMS 4525C
TO BE ATTACHED TO SIGN FRAME ON EDGES

ADDITIONAL NOTES

-All hardware and utilities to be concealed and integrated.
-Typeface used is Helvetica Neue Bold.
-Manufacturer's or other labels to be located on concealed surfaces, not visible from a pedestrian level.

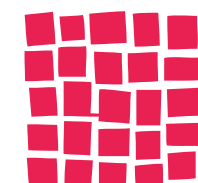


DAVIS
PARTNERSHIP
ARCHITECTS

UCCS
GROUND SIGNAGE

SIGN CONTENT/MESSAGING

SINGLE-SIDED


^ PATIENT PARKING
< > GENERAL PARKING
< PHYSICIAN PARKING

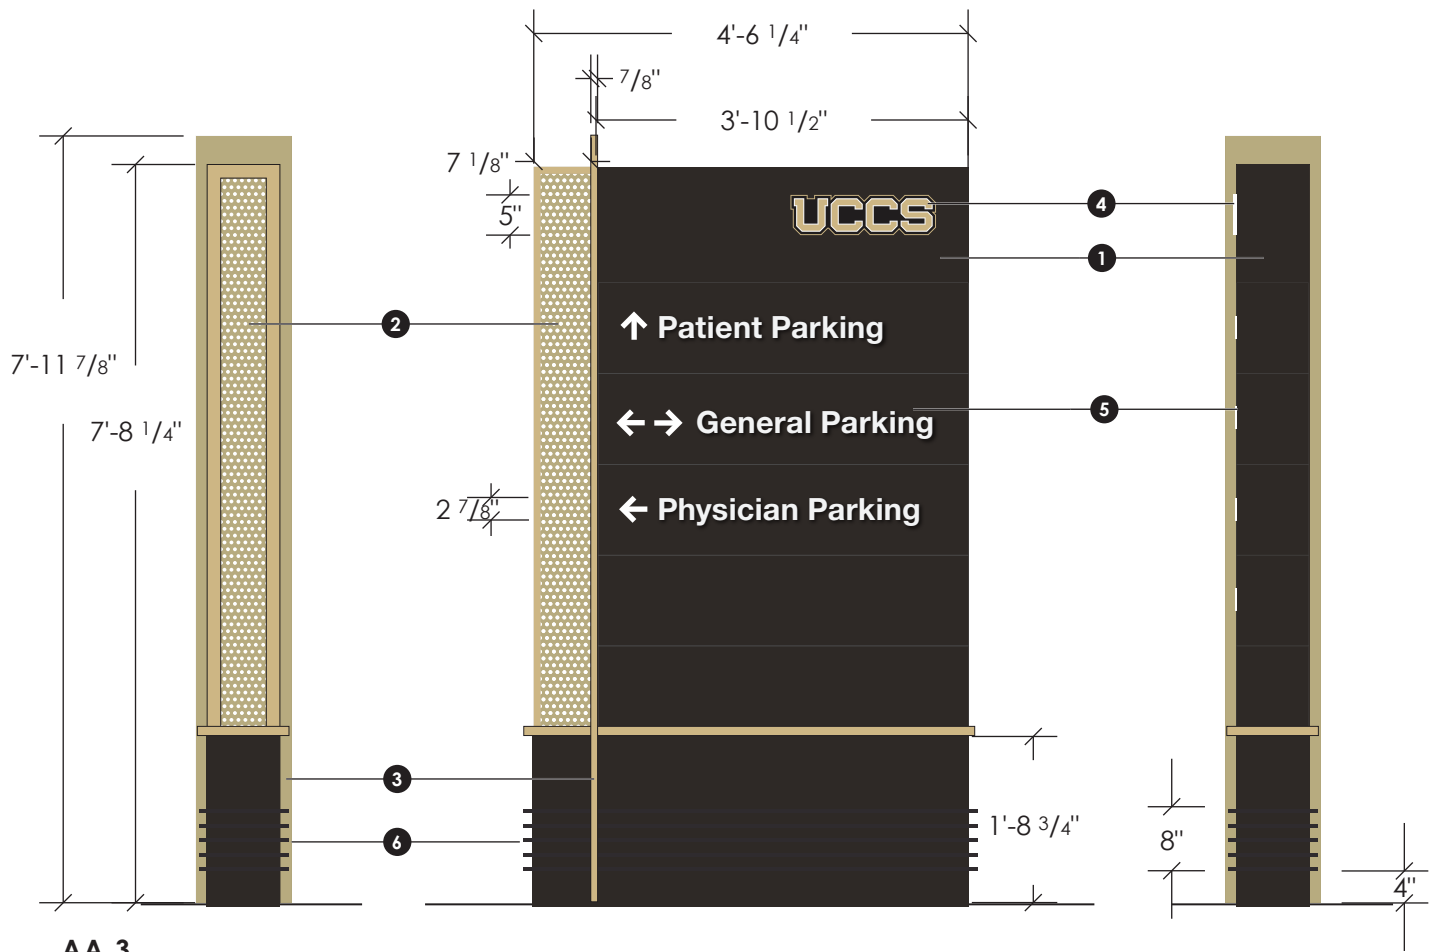

AA.3
SMALL VEHICULAR DIRECTIONAL

SCALE: 1/2" = 1'-0"

SIDE VIEW

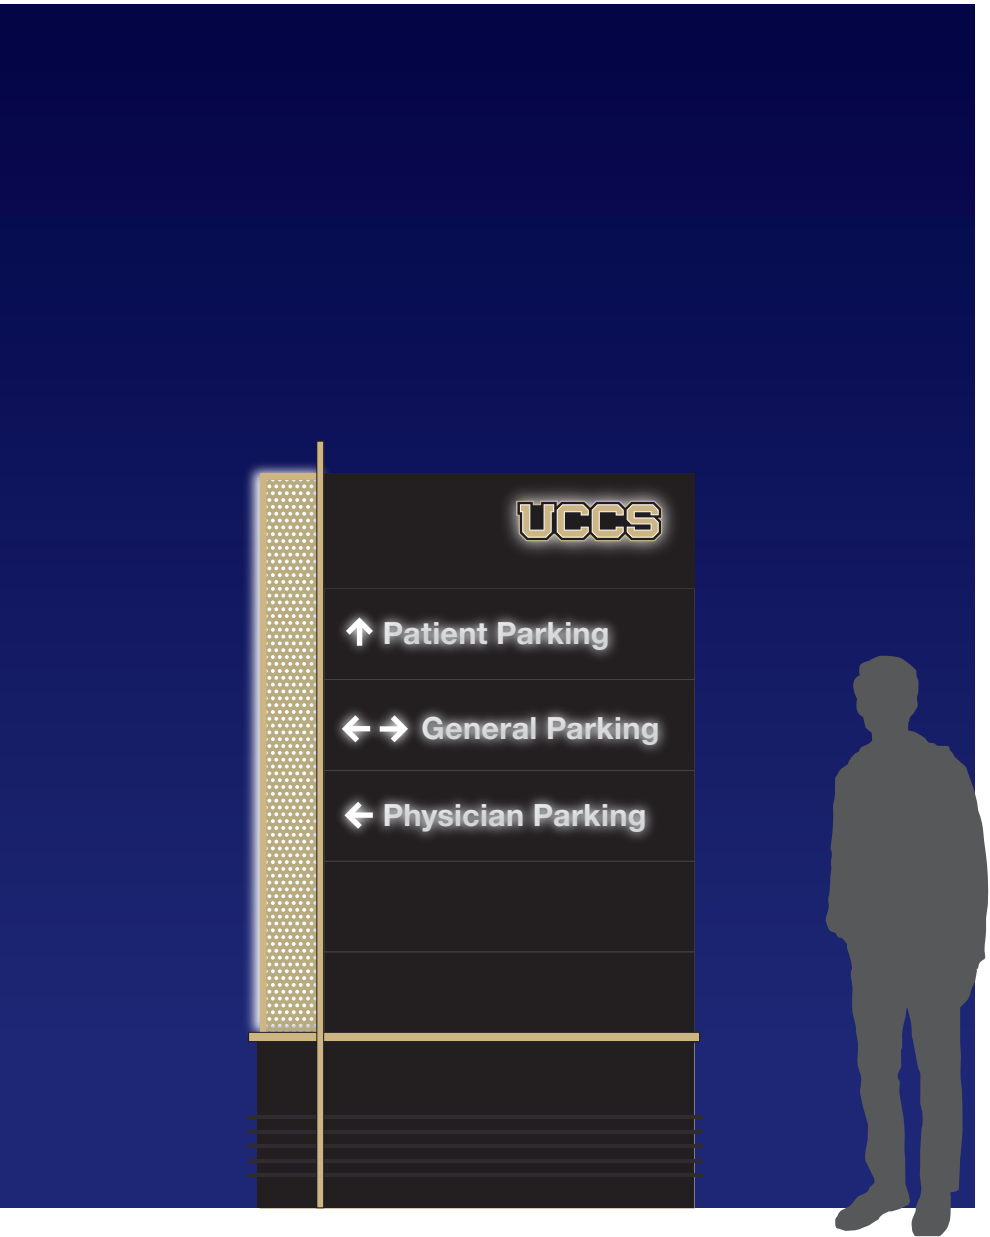

AA.3
SMALL VEHICULAR DIRECTIONAL - NIGHT VIEW

SCALE: 1/2" = 1'-0"

AA.3 - 04

FABRICATION NOTES

- 1 ALUMINUM CABINET, INTERNALLY ILLUMINATED
PAINT COLOR TO MATCH RAL 8019
DOUBLE-SIDED
- 2 PERFORATED ALUMINUM (NON-ILLUMINATED)
PAINT COLOR TO MATCH PMS 4525C
- 3 1/2" ALUMINUM "FIN"
PAINT COLOR TO MATCH PMS 4525C
- 4 5" HEIGHT
1/2" ACRYLIC PUSH-THRU 'UCCS' LOGO.
LOGO ON FACE TO BE MASKED AND PAINTED
- 5 2 7/8" CAP HEIGHT, TITLE CASE
1/4" WHITE ACRYLIC PUSH-THRU LETTERS
FACE AND EDGE ILLUMINATED
* CABINET FACES TO BE REMOVABLE FOR POTENTIAL MESSAGE CHANGE
* ALL HARDWARE TO BE COUNTERSUNK AND PAINTED TO MATCH
- 6 3/4" ALUMINUM RAILS (LANDSCAPE PROTECTION CLADDING)
EVENLY SPACED, SPANNING ALL 4 SIDES
POWDER COATED PAINT COLOR TO MATCH PMS 4525C
TO BE ATTACHED TO SIGN FRAME ON EDGES

ADDITIONAL NOTES


- All hardware and utilities to be concealed and integrated.
- Typeface used is Helvetica Neue Bold.
- Manufacturer's or other labels to be located on concealed surfaces, not visible from a pedestrian level.

UCCS Wayfinding
18817

1420 Austin Bluffs Pkwy,
Colorado Springs, CO 80918

04-MAR-2020

X-7

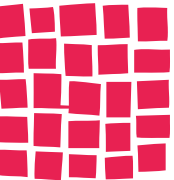


DAVIS
PARTNERSHIP
ARCHITECTS

UCCS
GROUND SIGNAGE

SIGN CONTENT/MESSAGING

SINGLE-SIDED

^ PHYSICIAN PARKING

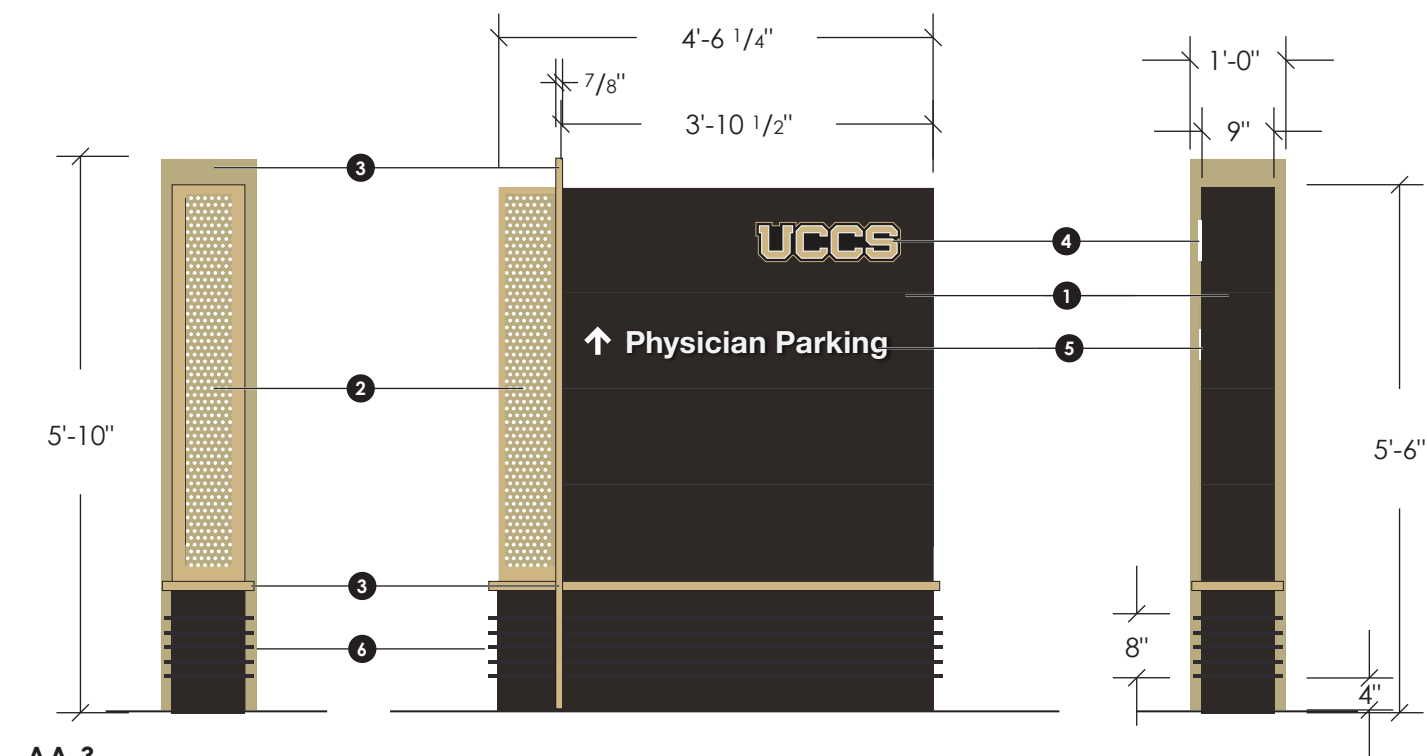

AA.3
SMALL VEHICULAR DIRECTIONAL

SCALE: 1/2" = 1'-0"

SIDE VIEW



AA.3
SMALL VEHICULAR DIRECTIONAL - NIGHT VIEW

SCALE: 1/2" = 1'-0"

AA.3 - 05

FABRICATION NOTES

- 1 ALUMINUM CABINET, INTERNALLY ILLUMINATED
PAINT COLOR TO MATCH RAL 8019
DOUBLE-SIDED
- 2 PERFORATED ALUMINUM (NON-ILLUMINATED)
PAINT COLOR TO MATCH PMS 4525C
- 3 1/2" ALUMINUM "FIN"
PAINT COLOR TO MATCH PMS 4525C
- 4 5" HEIGHT
1/2" ACRYLIC PUSH-THRU 'UCCS' LOGO.
LOGO ON FACE TO BE MASKED AND PAINTED
- 5 2 7/8" CAP HEIGHT, TITLE CASE
1/4" WHITE ACRYLIC PUSH-THRU LETTERS
FACE AND EDGE ILLUMINATED
* CABINET FACES TO BE REMOVABLE FOR POTENTIAL MESSAGE CHANGE
* ALL HARDWARE TO BE COUNTERSUNK AND PAINTED TO MATCH
- 6 3/4" ALUMINUM RAILS (LANDSCAPE PROTECTION CLADDING)
EVENLY SPACED, SPANNING ALL 4 SIDES
POWDER COATED PAINT COLOR TO MATCH PMS 4525C
TO BE ATTACHED TO SIGN FRAME ON EDGES

ADDITIONAL NOTES


- All hardware and utilities to be concealed and integrated.
- Typeface used is Helvetica Neue Bold.
- Manufacturer's or other labels to be located on concealed surfaces, not visible from a pedestrian level.

UCCS Wayfinding
18817

1420 Austin Bluffs Pkwy,
Colorado Springs, CO 80918

04-MAR-2020

X-8

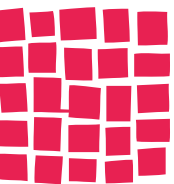


DAVIS
PARTNERSHIP
ARCHITECTS

PART 2

Cybersecurity Building

Schematic/Design Development

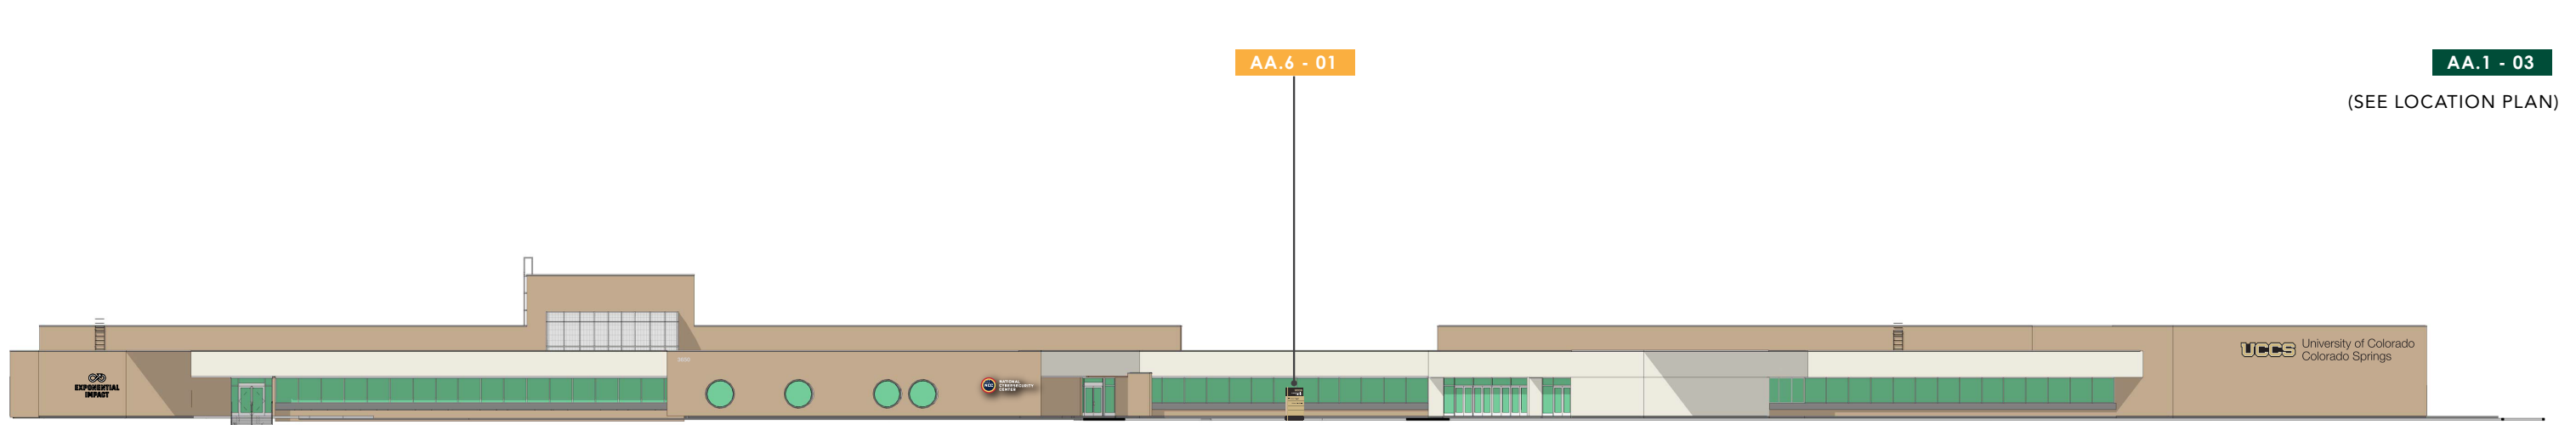

UCCS CYBERSECURITY BUILDING - Overview


Scale - nts

UCCS Wayfinding
18817


1420 Austin Bluffs Pkwy,
Colorado Springs, CO 80918

04-MAR-2020

X-10

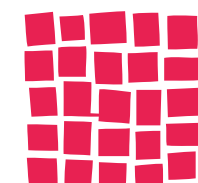


DAVIS
PARTNERSHIP
ARCHITECTS

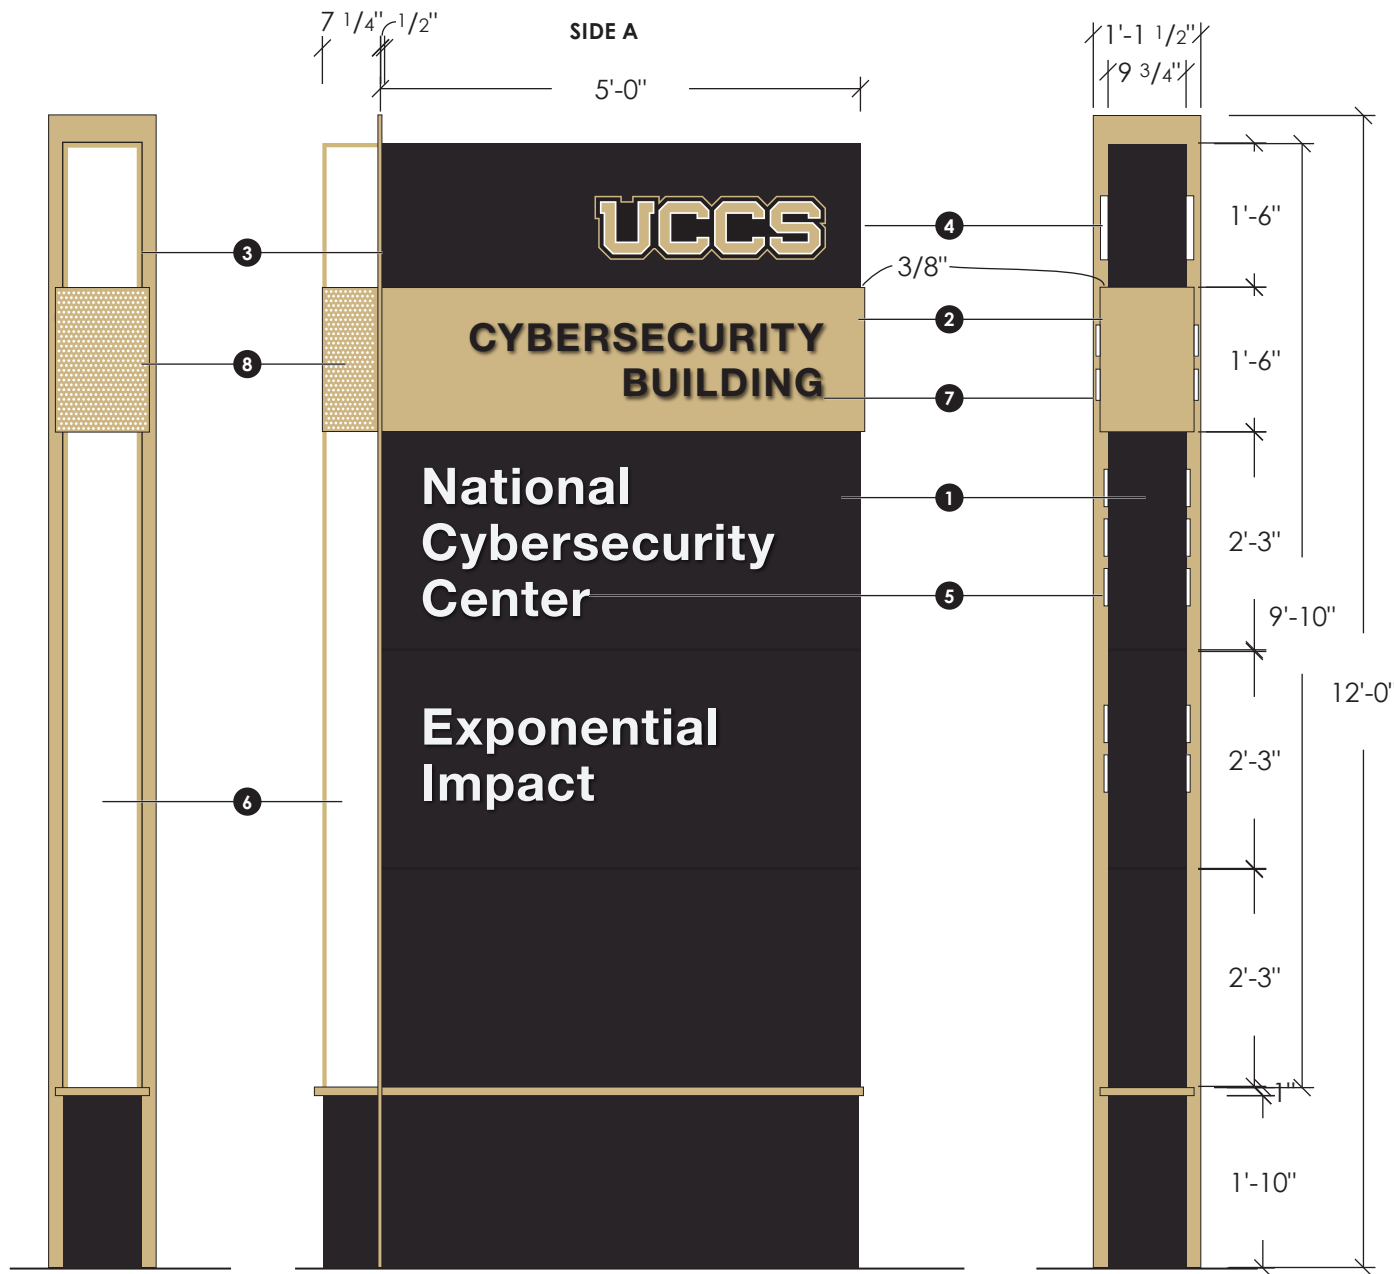

**AA.1
LARGE MULTI-TENANT MONUMENT**

SCALE: 1/2" = 1'-0"

SIDE VIEW

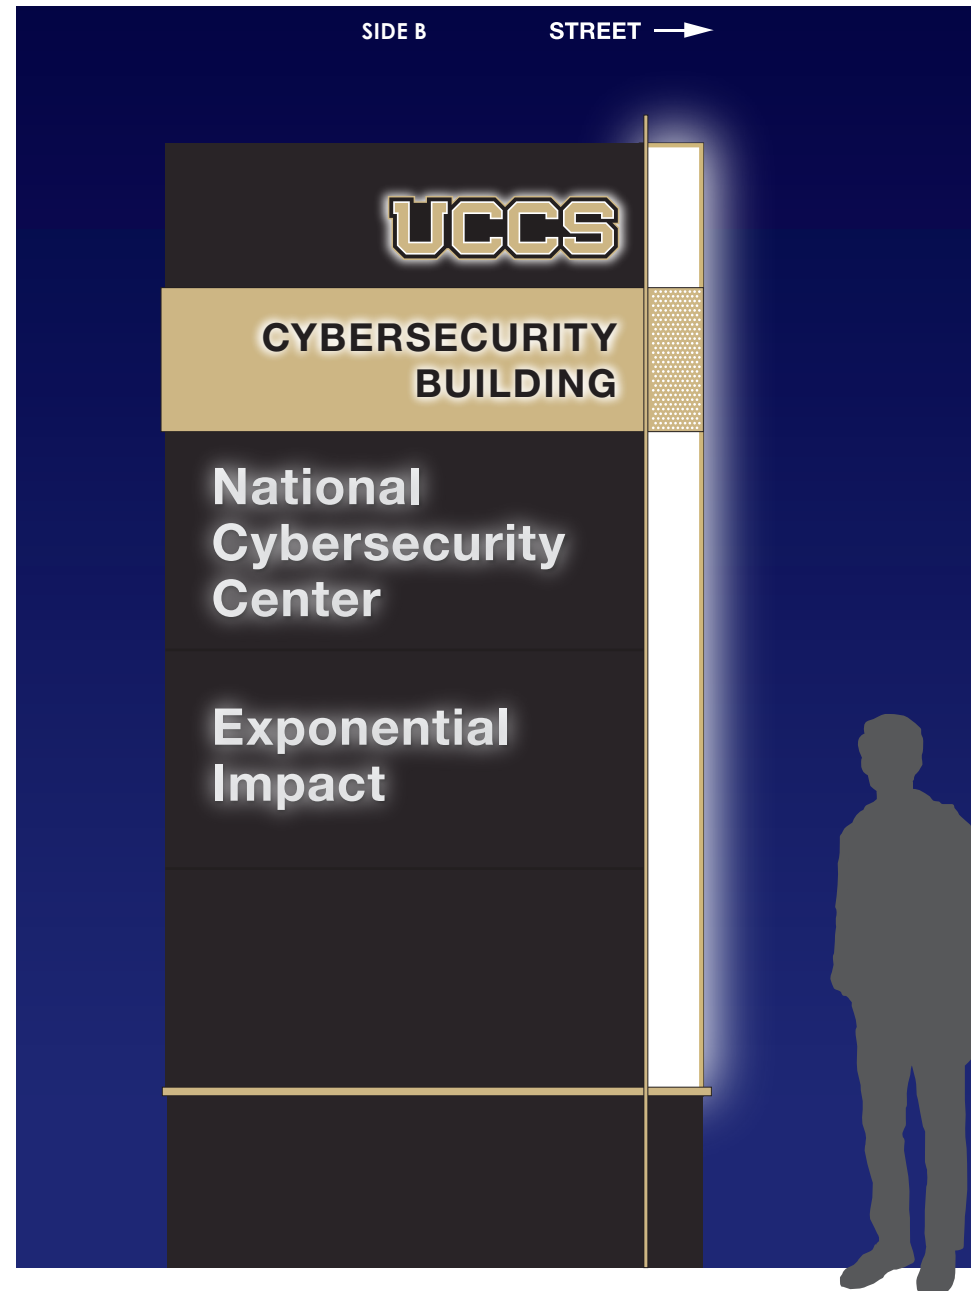

**AA.1
LARGE MULTI-TENANT MONUMENT - NIGHT VIEW**

SCALE: 1/2" = 1'-0"

FABRICATION NOTES

- ① ALUMINUM CABINET, INTERNALLY ILLUMINATED
PAINT COLOR TO MATCH RAL 8019
DOUBLE-SIDED
- ② EXTRUDED CABINET PANEL, ALUMINUM
PAINT COLOR TO MATCH PMS 4525C
- ③ 1/2" ALUMINUM "FIN"
PAINT COLOR TO MATCH PMS 4525C
- ④ 8" HEIGHT
1" ACRYLIC PUSH-THRU 'UCCS' LOGO.
LOGO ON FACE TO BE MASKED AND PAINTED
- ⑤ 5" CAP HEIGHT, TITLE CASE
1/2" WHITE ACRYLIC PUSH-THRU LETTERS
FACE AND EDGE ILLUMINATED
* CABINET FACES TO BE REMOVABLE FOR POTENTIAL MESSAGE CHANGE
* ALL HARDWARE TO BE COUNTERSUNK AND PAINTED TO MATCH

- ⑥ INTERNALLY ILLUMINATED ACRYLIC ACCENT
-MILK WHITE ACRYLIC, BRIGHT WHITE LEDs
-1/2" ALUMINUM FRAME PAINTED TO MATCH PMS 4525C
-LIGHTS TO BE DIFFUSED APPROPRIATELY - SAMPLE TO BE REVIEWED BEFORE INSTALL
- ⑦ 3-1/2" LETTER HEIGHT, ALL CAPS
1/2" CLEAR ACRYLIC PUSH-THRU, 1/32" OPAQUE BLACK PLANT-ON FACES APPLIED
FACE PAINTED BLACK MILK WHITE ACRYLIC PUSH-THRU LETTERS
EDGE ILLUMINATED
* CABINET FACES TO BE REMOVABLE FOR POTENTIAL MESSAGE CHANGES
- ⑧ PERFORATED ALUMINUM CABINET SHEATH MOUNTED FLUSH WITH
INTERNALLY ILLUMINATED ACRYLIC ACCENT TO MATCH PMS 4525C

ADDITIONAL NOTES

- All hardware and utilities to be concealed and integrated.
- Typeface used is Helvetica Neue Bold.
- Manufacturer's or other labels to be located on concealed surfaces, not visible from a pedestrian level.
- *Reuse existing base.

UCCS GROUND SIGNAGE

SIGN CONTENT/MESSAGING

SIDE A (NORTH SIGN FACE)

CYBERSECURITY BUILDING
National Cybersecurity Center
Exponential Impact

SIDE B (SOUTH SIGN FACE)

CYBERSECURITY BUILDING
National Cybersecurity Center
Exponential Impact


AA.1 - 03

UCCS Wayfinding
18817

1420 Austin Bluffs Pkwy,
Colorado Springs, CO 80918

04-MAR-2020


X-11

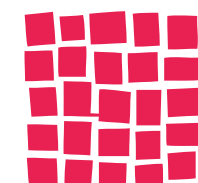

**DAVIS
PARTNERSHIP
ARCHITECTS**

AA.6 - 01
Cybersecurity Center
Small Building
Multi-Tenant

SIGN FABRICATION
[see design intent drawings]

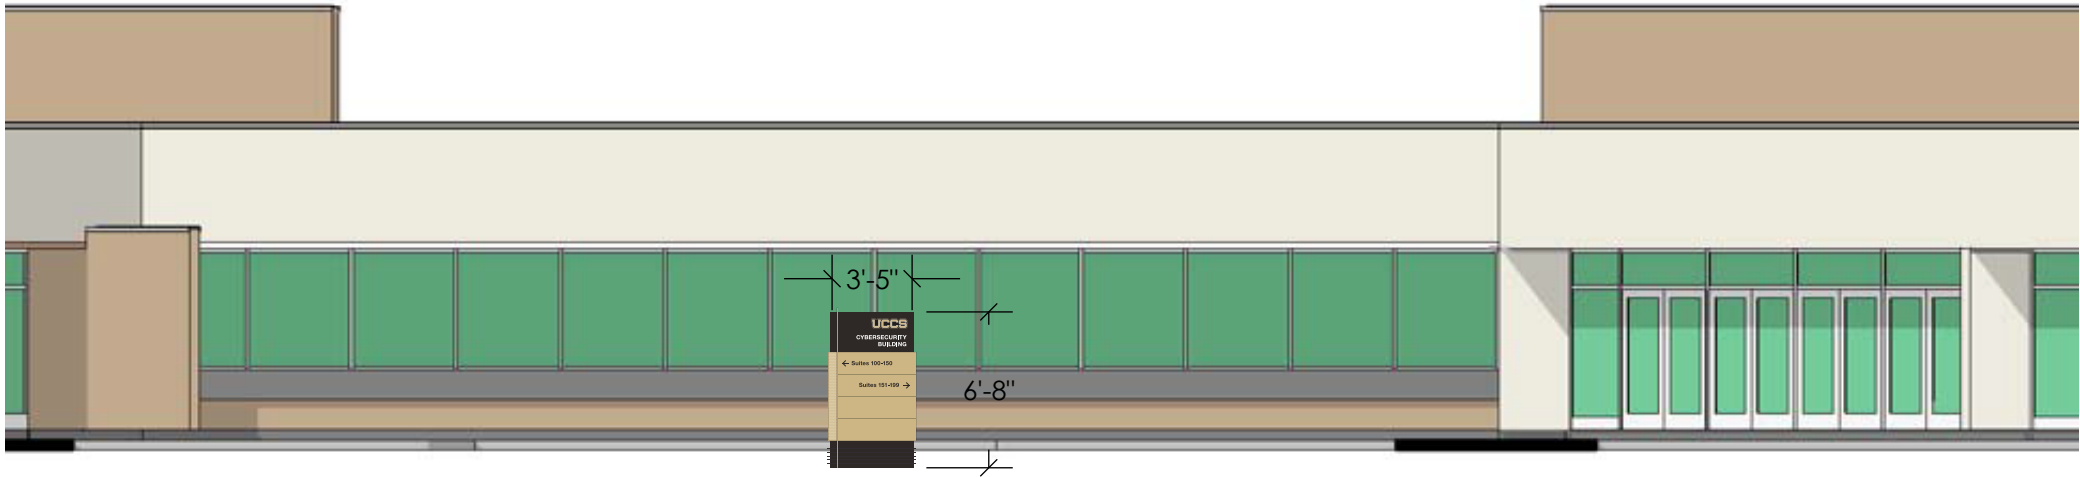

UCCS CYBERSECURITY BUILDING - Building Ground Sign

Scale 1/8" = 1' 0"

AA.6 - 01

UCCS Wayfinding
18817

1420 Austin Bluffs Pkwy,
Colorado Springs, CO 80918

04-MAR-2020 **X-12**


UCCS
GROUND SIGNAGE

SIGN CONTENT/MESSAGING

SINGLE-SIDED

CYBERSECURITY BUILDING
< Suites 100-150


Suites 151-199 >

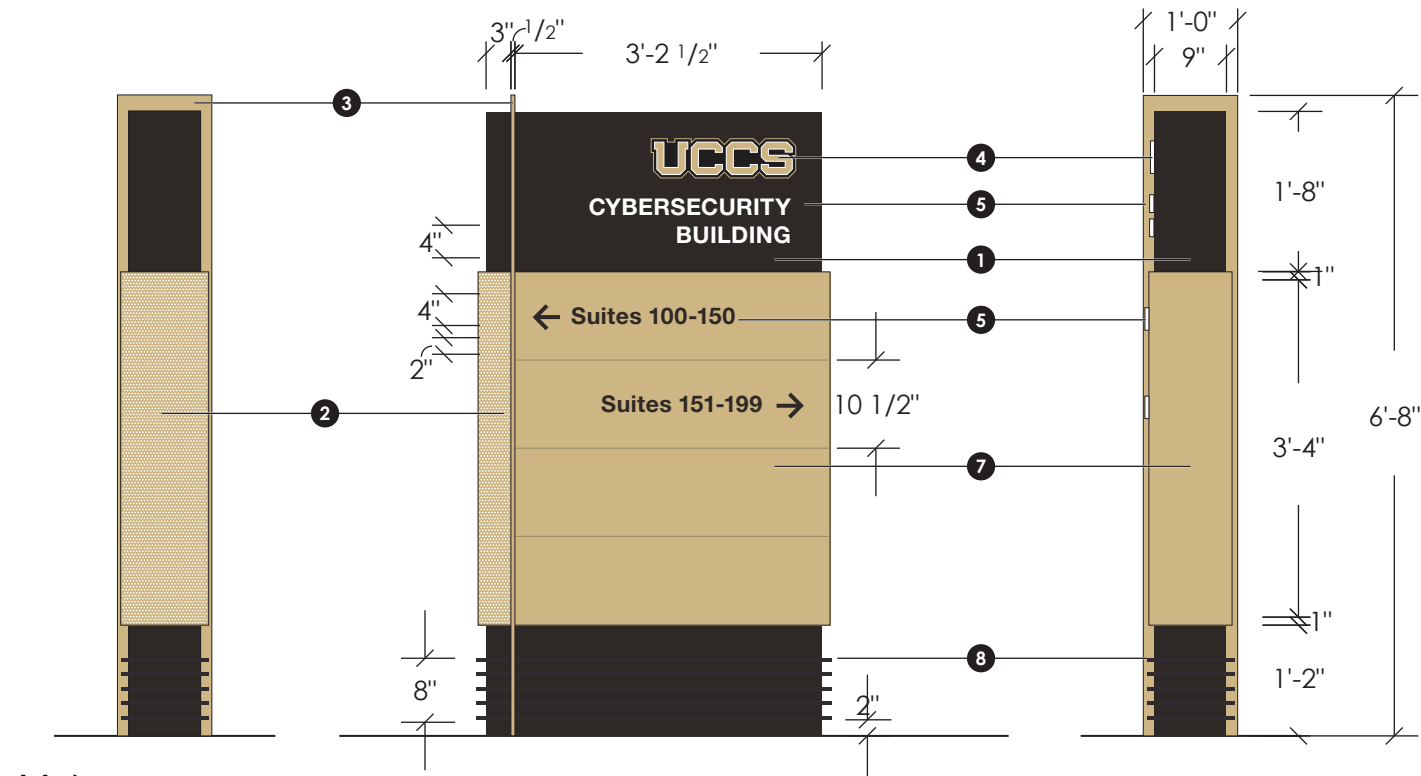

AA.6
SMALL BUILDING MULTI-TENANT

SCALE: 1/2" = 1'-0"

SIDE VIEW

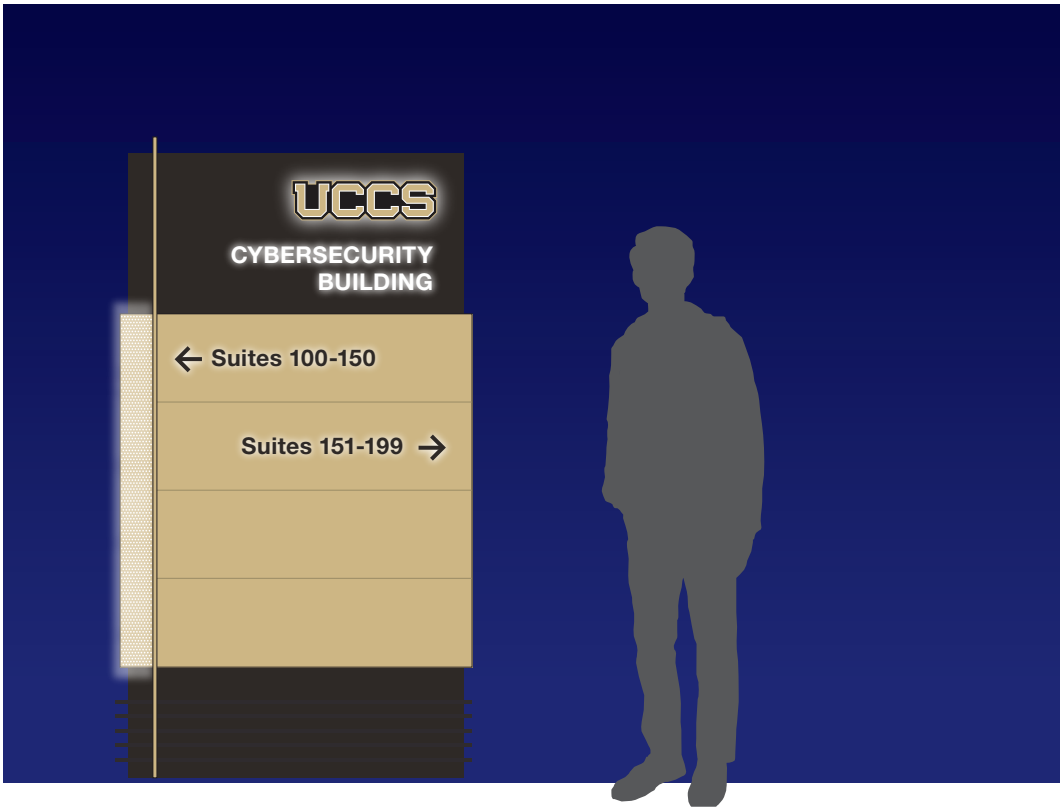

AA.6
SMALL BUILDING MULTI-TENANT - NIGHT VIEW

SCALE: 1/2" = 1'-0"

AA.6 - 01

UCCS Wayfinding
18817

1420 Austin Bluffs Pkwy,
Colorado Springs, CO 80918

04-MAR-2020

X-13


FABRICATION NOTES

- 1 ALUMINUM CABINET, INTERNALLY ILLUMINATED
PAINT COLOR TO MATCH RAL 8019
DOUBLE-SIDED
- 2 1" DECORATIVE ALUMINUM COMPONENT
PAINT COLOR TO MATCH PMS 4525C
- 3 1/2" ALUMINUM "FIN"
PAINT COLOR TO MATCH PMS 4525C
- 4 7" HEIGHT
1" ACRYLIC PUSH-THRU 'UCCS' LOGO.
LOGO ON FACE TO BE MASKED AND PAINTED
- 5 3 1/4" CAP HEIGHT, TITLE CASE
1/2" ACRYLIC PUSH-THRU LETTERS FACE PAINTED TO MATCH PMS 4525C
FACE AND EDGE ILLUMINATED
* CABINET FACES TO BE REMOVABLE FOR POTENTIAL MESSAGE CHANGE
* ALL HARDWARE TO BE COUNTERSUNK AND PAINTED TO MATCH

- 6 INTERNALLY ILLUMINATED ACRYLIC/ PERFORATED ALUMINUM ACCENT
-MILK WHITE ACRYLIC, BRIGHT WHITE LEDs
-1/2" ALUMINUM FRAME AND PERFORATED ALUMINUM PAINTED TO MATCH PMS 4525C
-LIGHTS TO BE DIFFUSED APPROPRIATELY - SAMPLE TO BE REVIEWED BEFORE INSTALL
- 7 ALUMINUM CABINET, INTERNALLY ILLUMINATED
PAINT COLOR TO MATCH PMS 4525C
DOUBLE-SIDED
- 8 3/4" ALUMINUM RAILS (LANDSCAPE PROTECTION CLADDING)
EVENLY SPACED, SPANNING ALL 4 SIDES
POWDER COATED PAINT COLOR TO MATCH PMS 4525C
TO BE ATTACHED TO SIGN FRAME ON EDGES

ADDITIONAL NOTES

- All hardware and utilities to be concealed and integrated.
- Typeface used is Helvetica Neue Bold.
- Manufacturer's or other labels to be located on concealed surfaces, not visible from a pedestrian level.

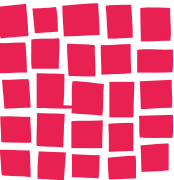

DAVIS
PARTNERSHIP
ARCHITECTS