


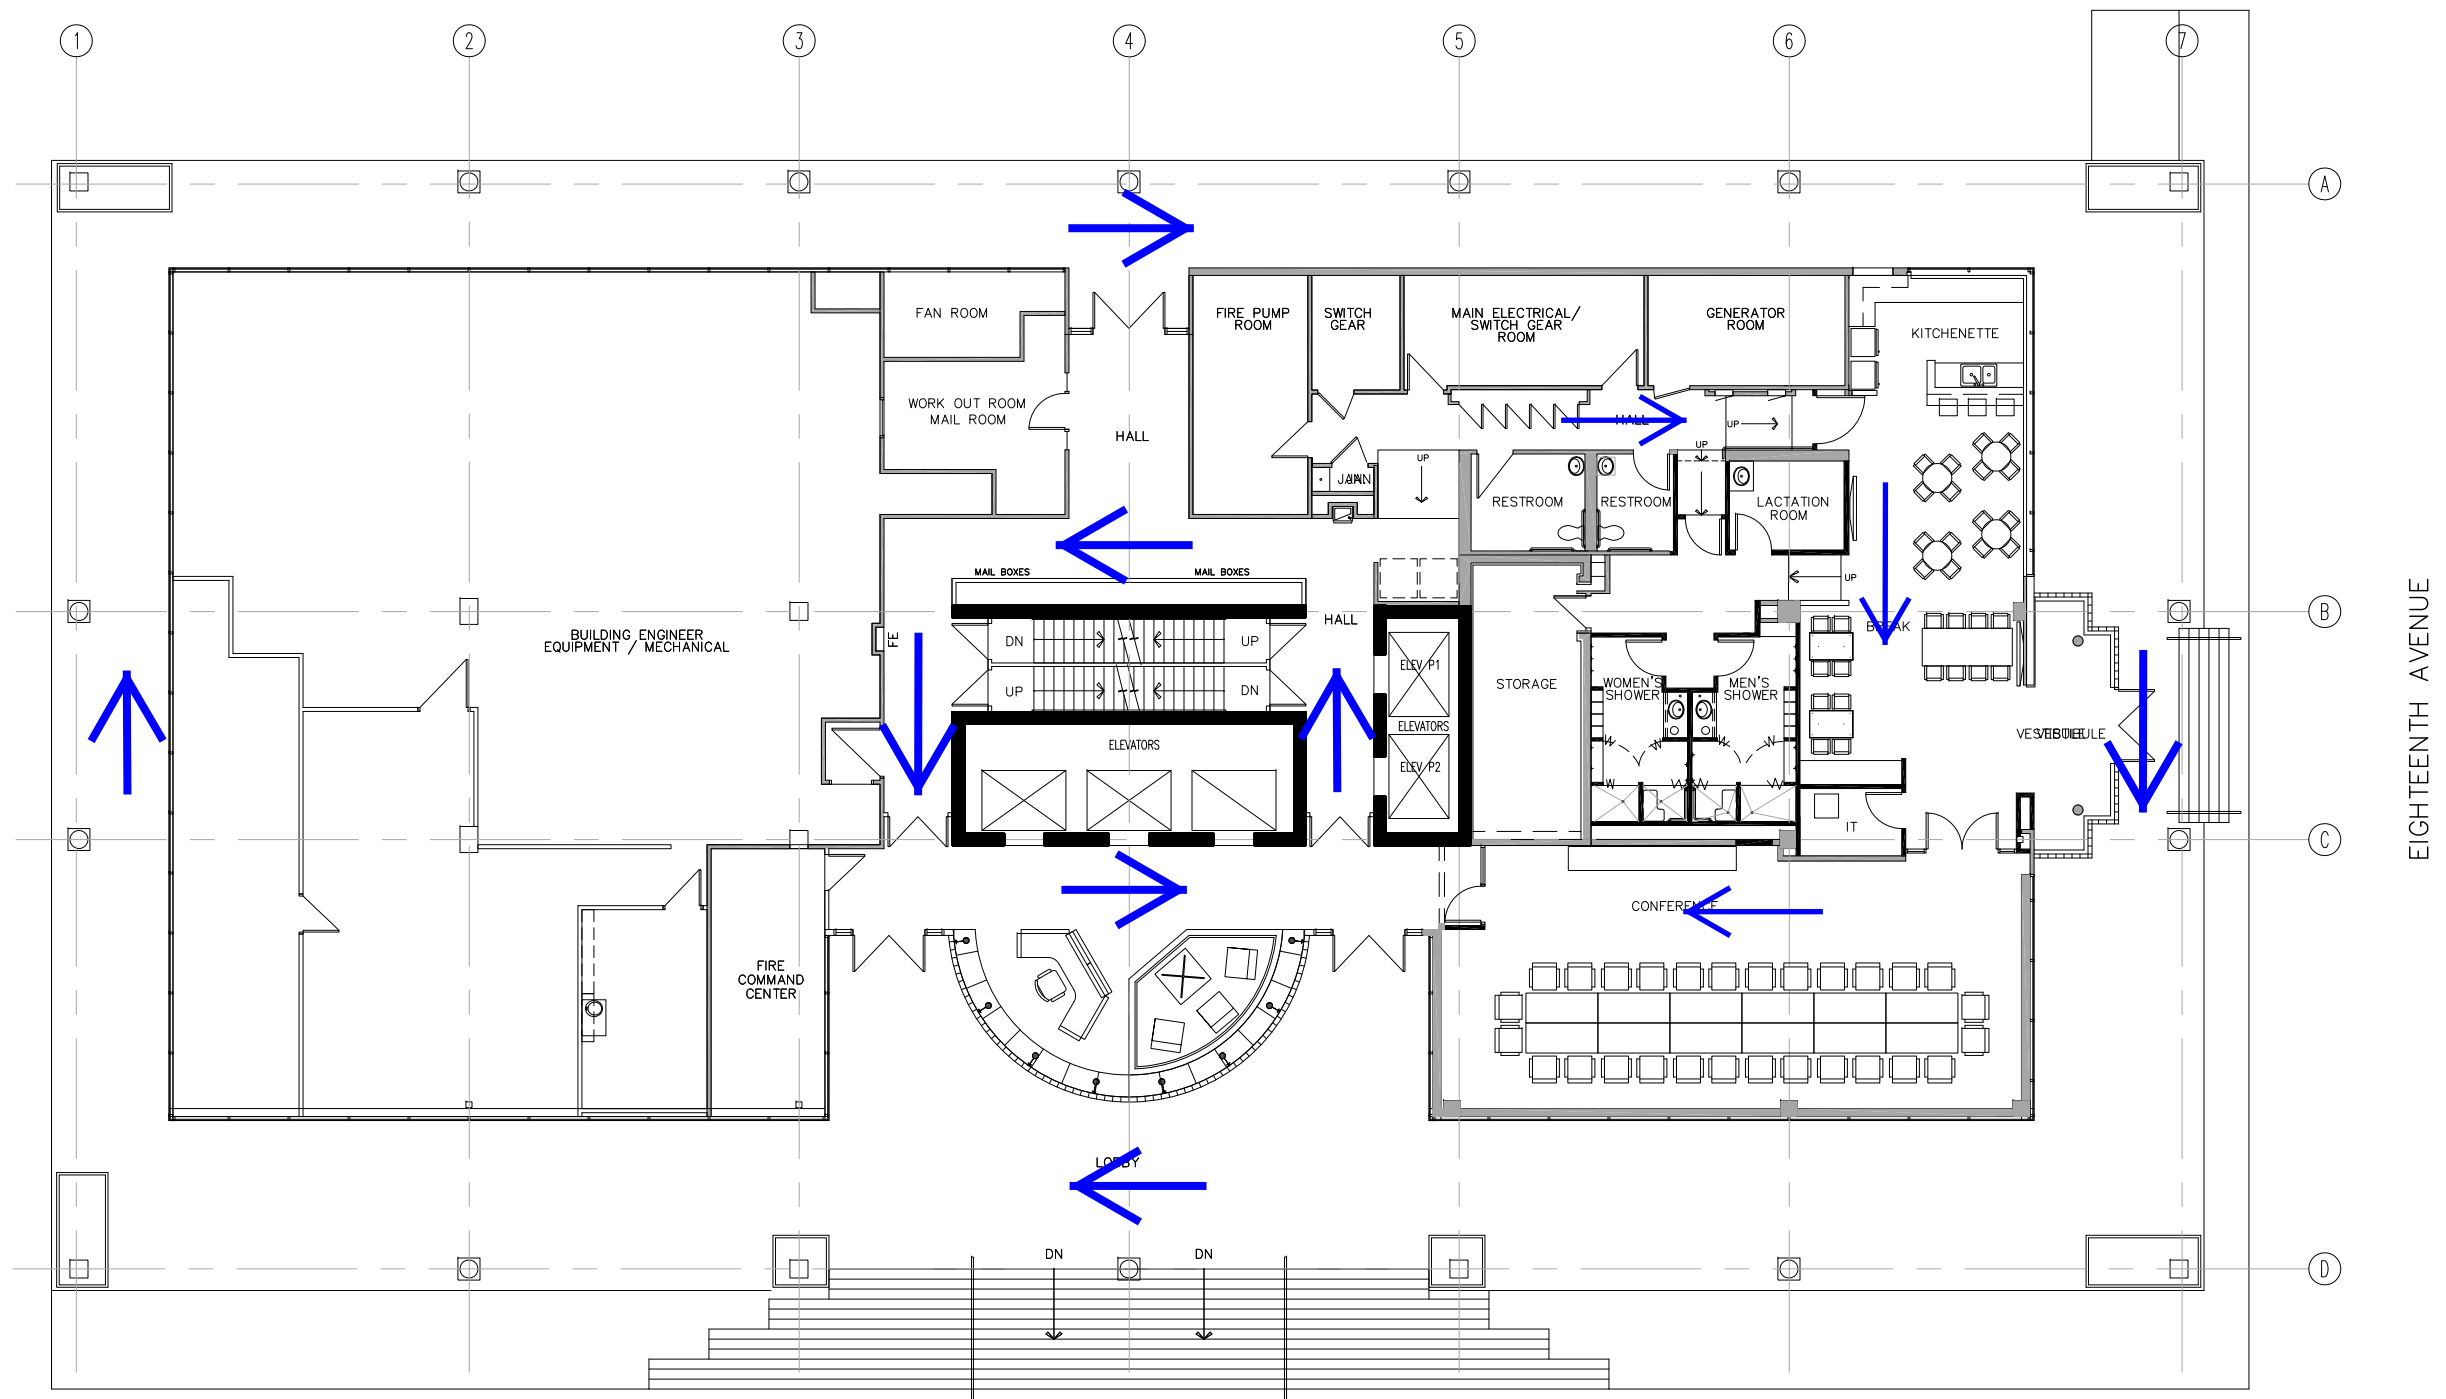


← **Recommended floor circulation for social distancing**

GRANT STREET
UNIVERSITY OF COLORADO
1800 GRANT STREET
 Denver, Colorado


1ST FLOOR

architectural
WORKSHOP

280 SOUTH PENNSYLVANIA STREET
 DENVER, COLORADO 80209
 PH: 303.788.1717 FAX: 303.788.1964

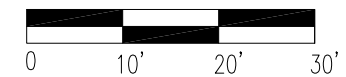

AUGUST 18 2016

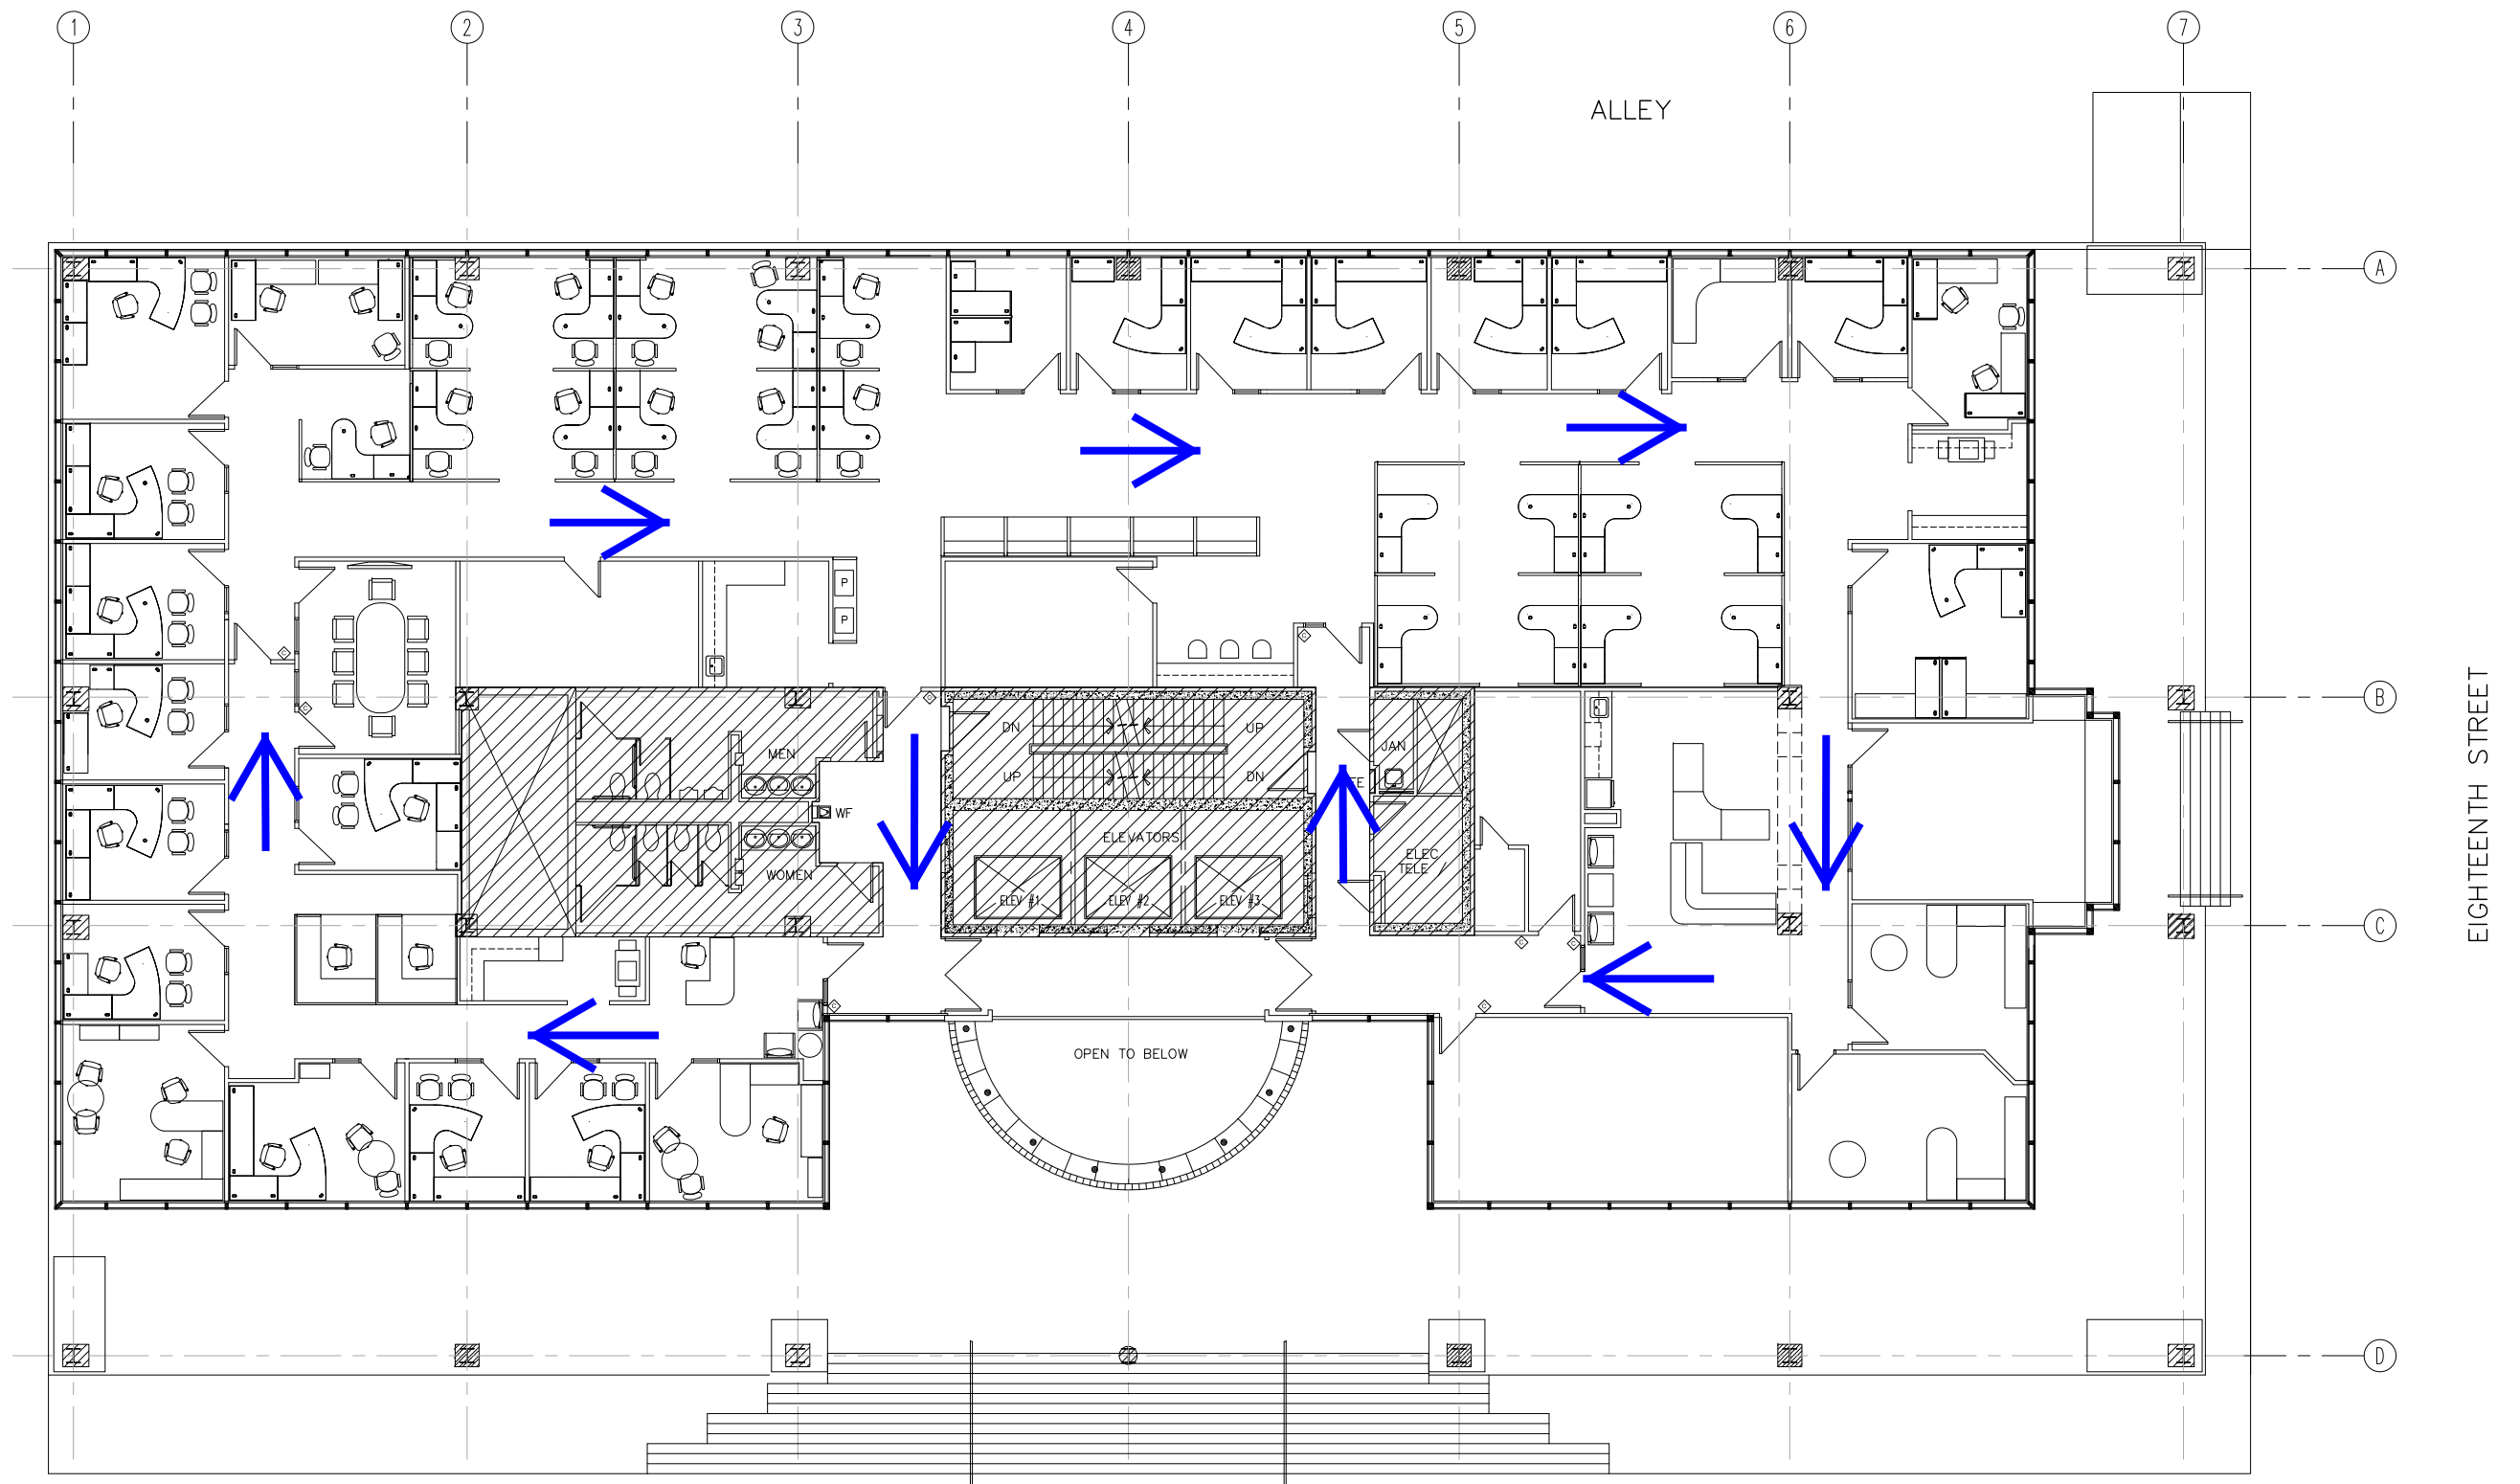

← **Recommended floor circulation for social distancing**

architectural
WORKSHOP


280 SOUTH PENNSYLVANIA STREET
DENVER, COLORADO 80209
PH: 303.788.1717 FAX: 303.788.1964

UNIVERSITY OF COLORADO
1800 GRANT STREET
Denver, Colorado


2nd FLOOR

0 10' 20' 30'

JULY 08, 2013

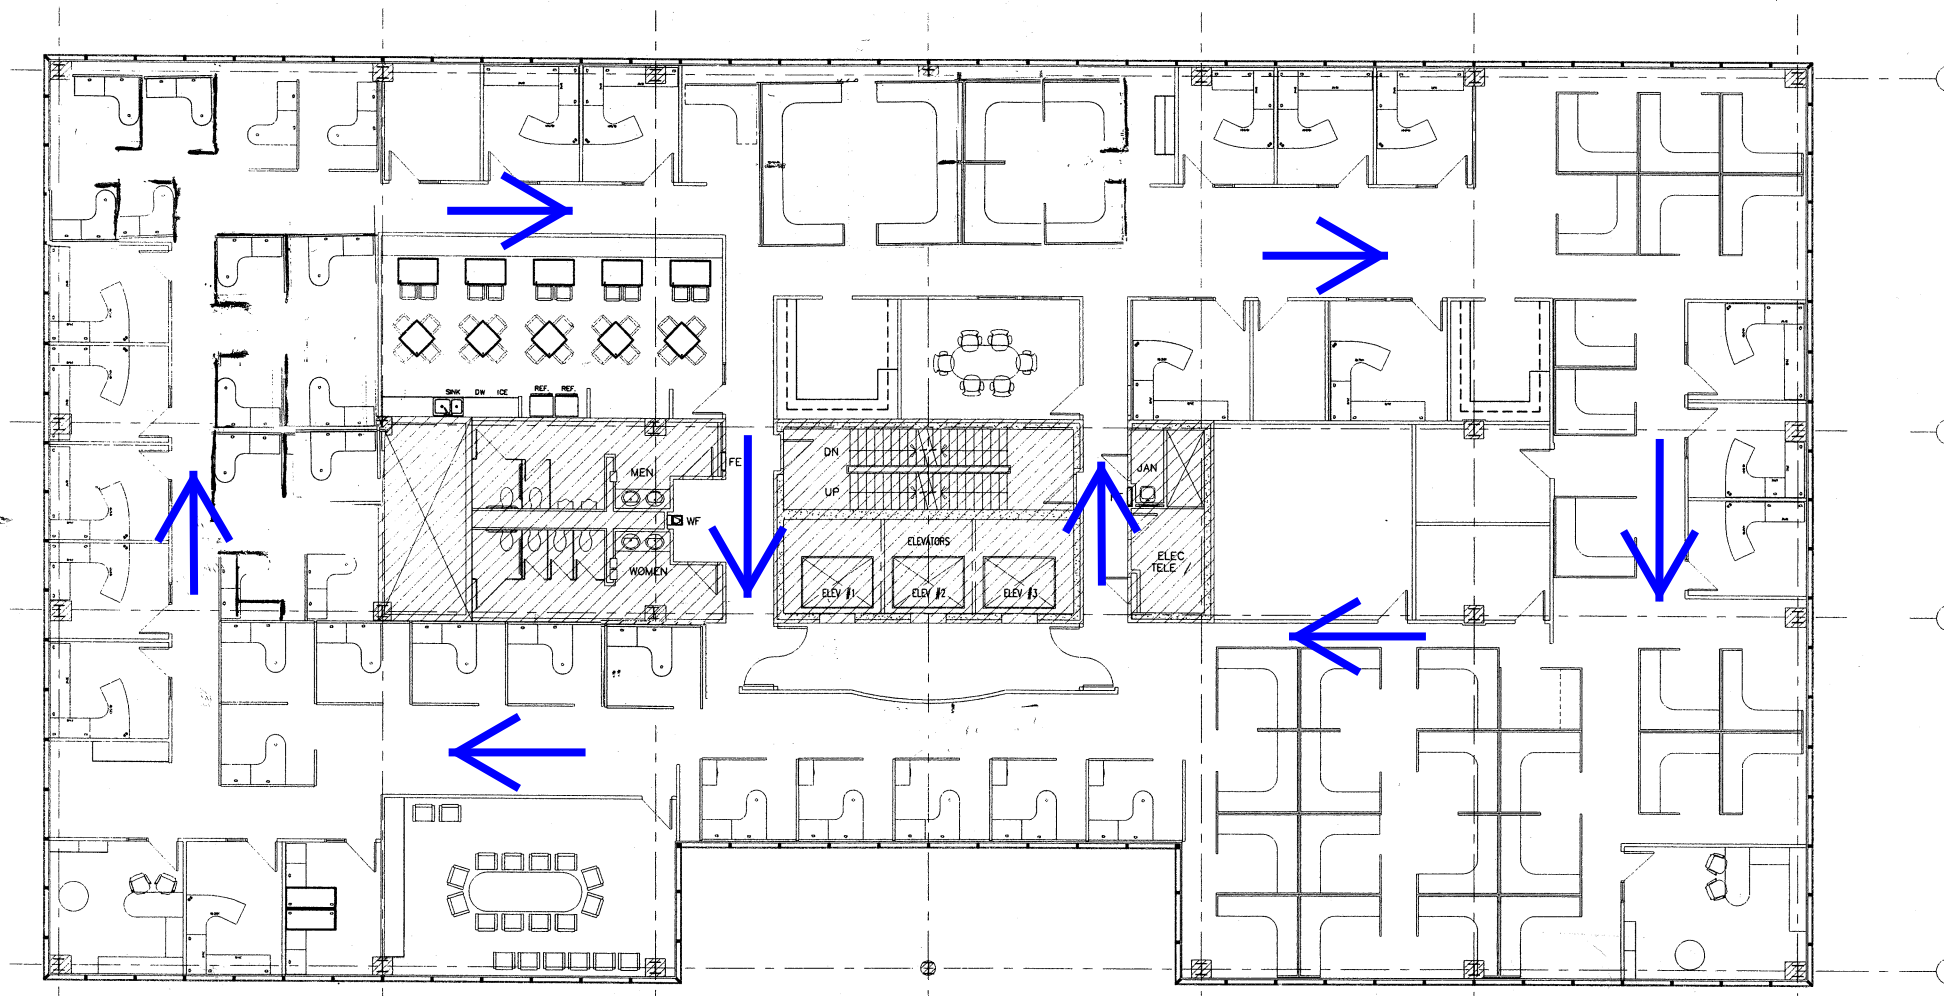

← Recommended floor circulation for social distancing

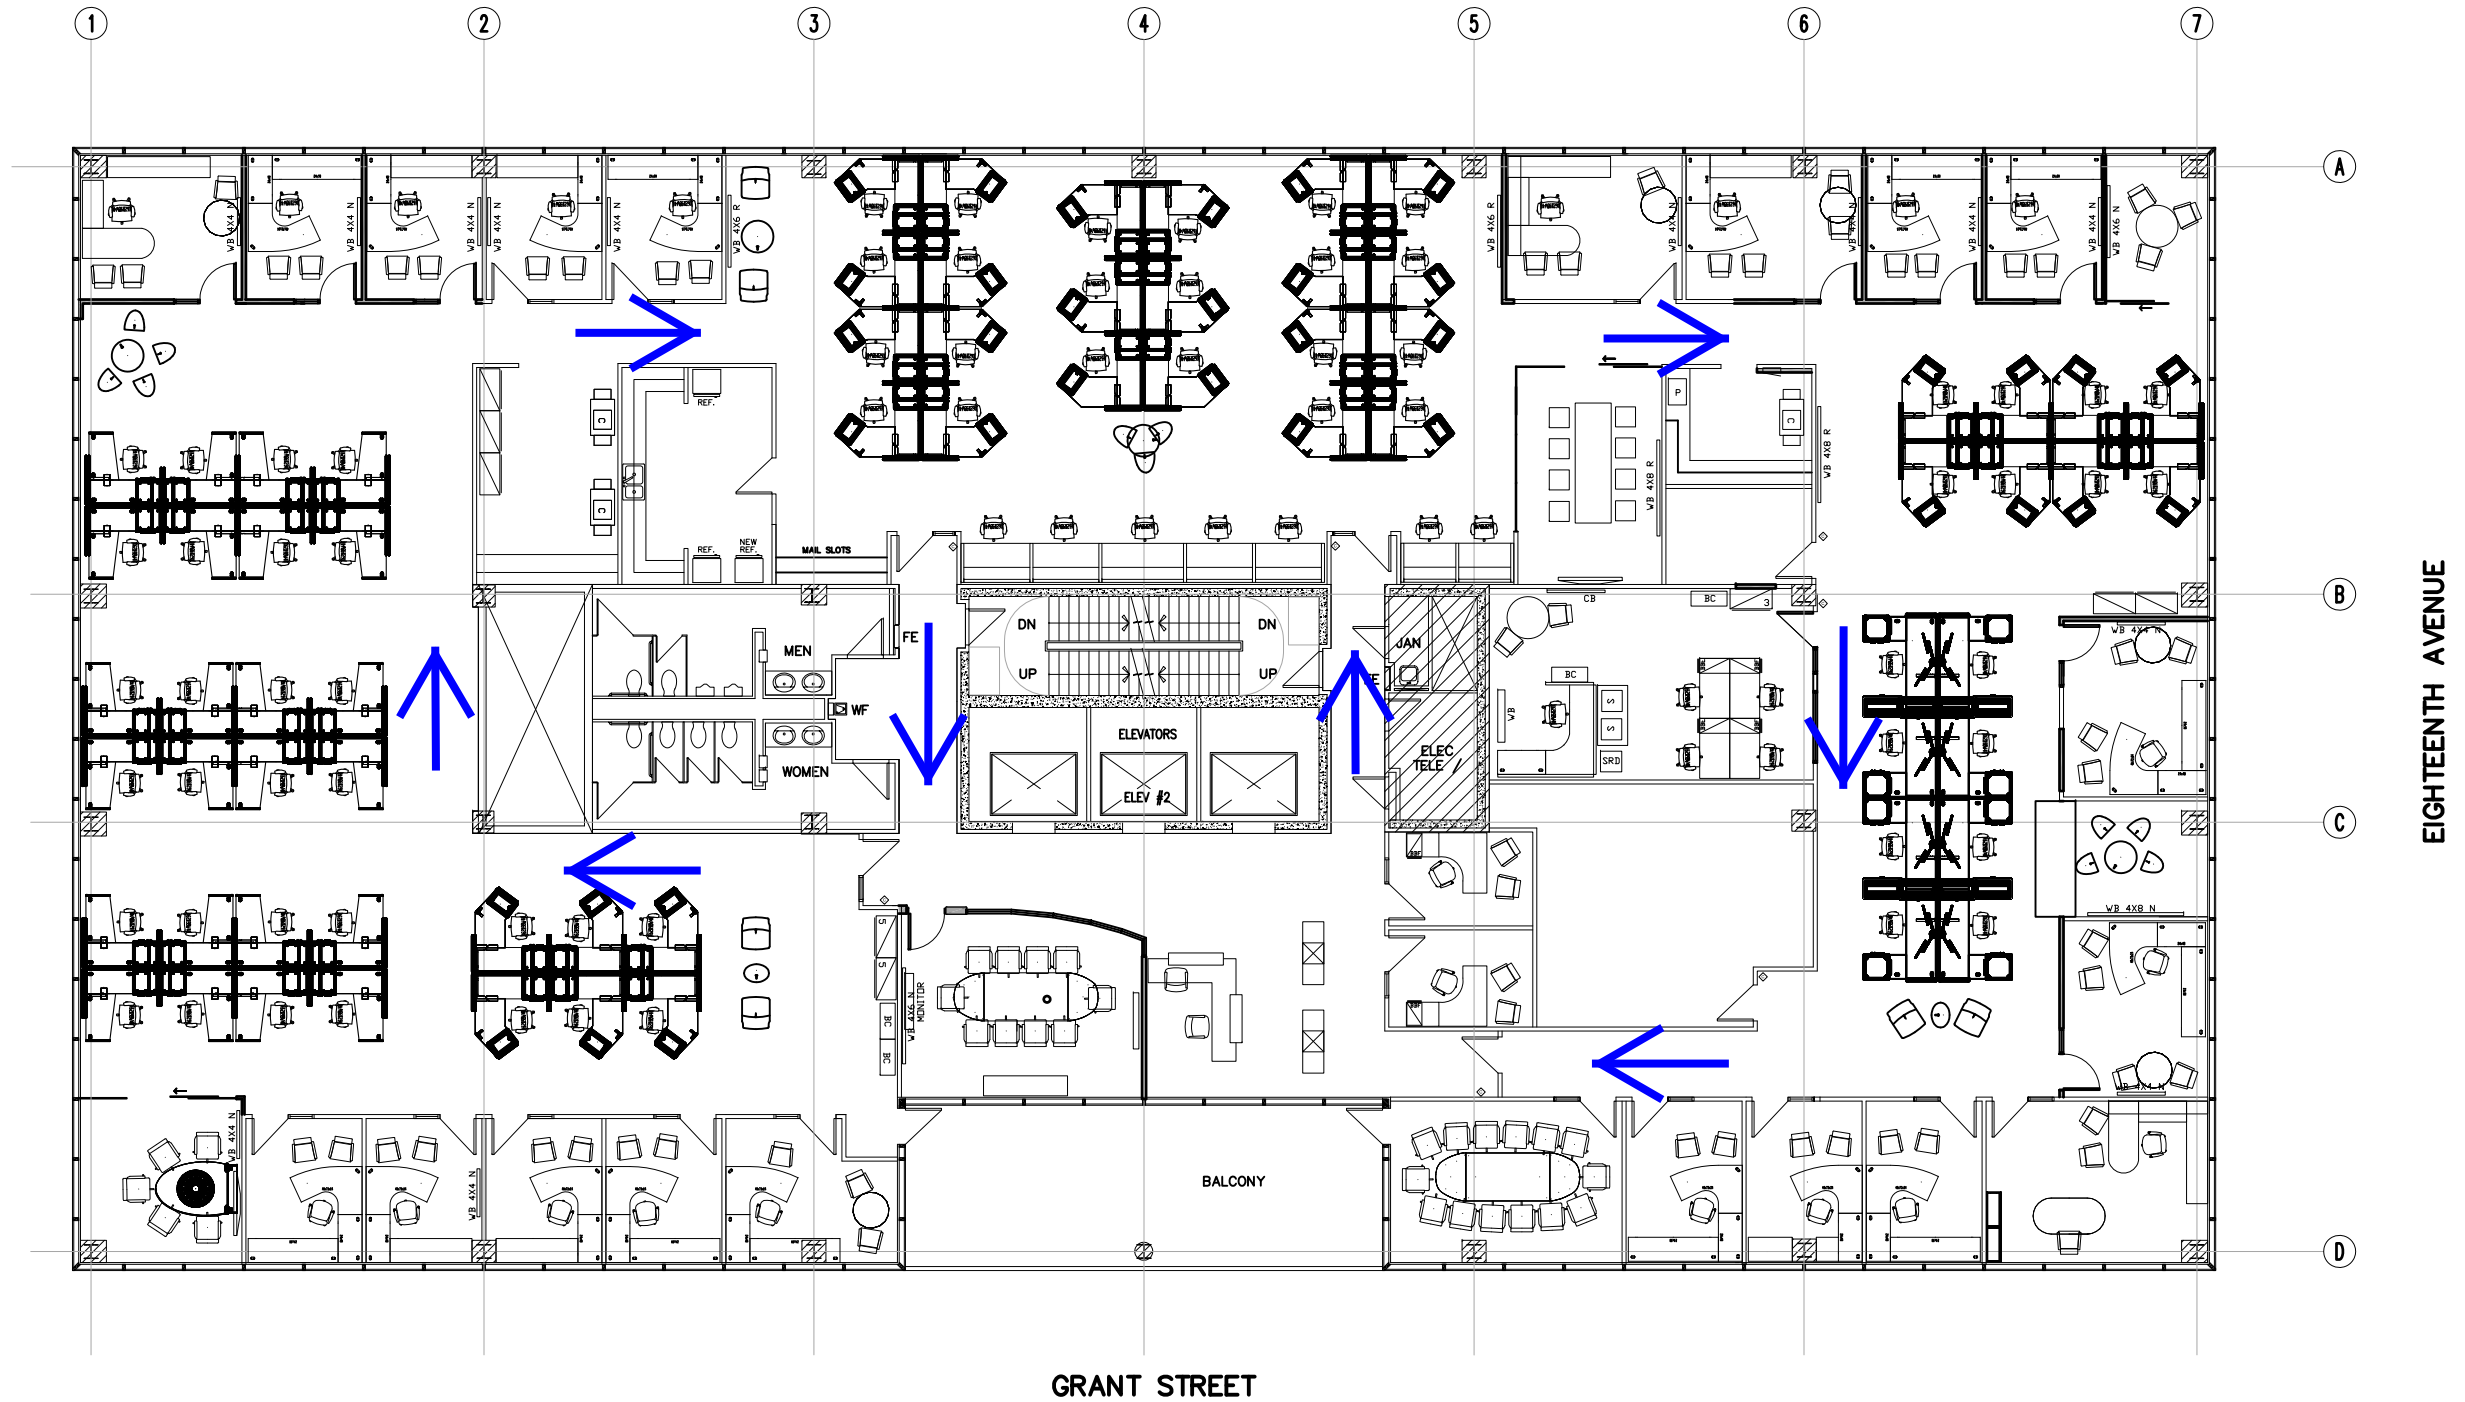

← Recommended floor circulation for social distancing

architectural
WORKSHOP


280 SOUTH PENNSYLVANIA STREET
DENVER, COLORADO 80209
PH: 303.788.1717 FAX: 303.788.1964

UNIVERSITY OF COLORADO
1800 GRANT STREET
Denver, Colorado

4TH FLOOR

0 10' 20' 30'

AUGUST 18 2016

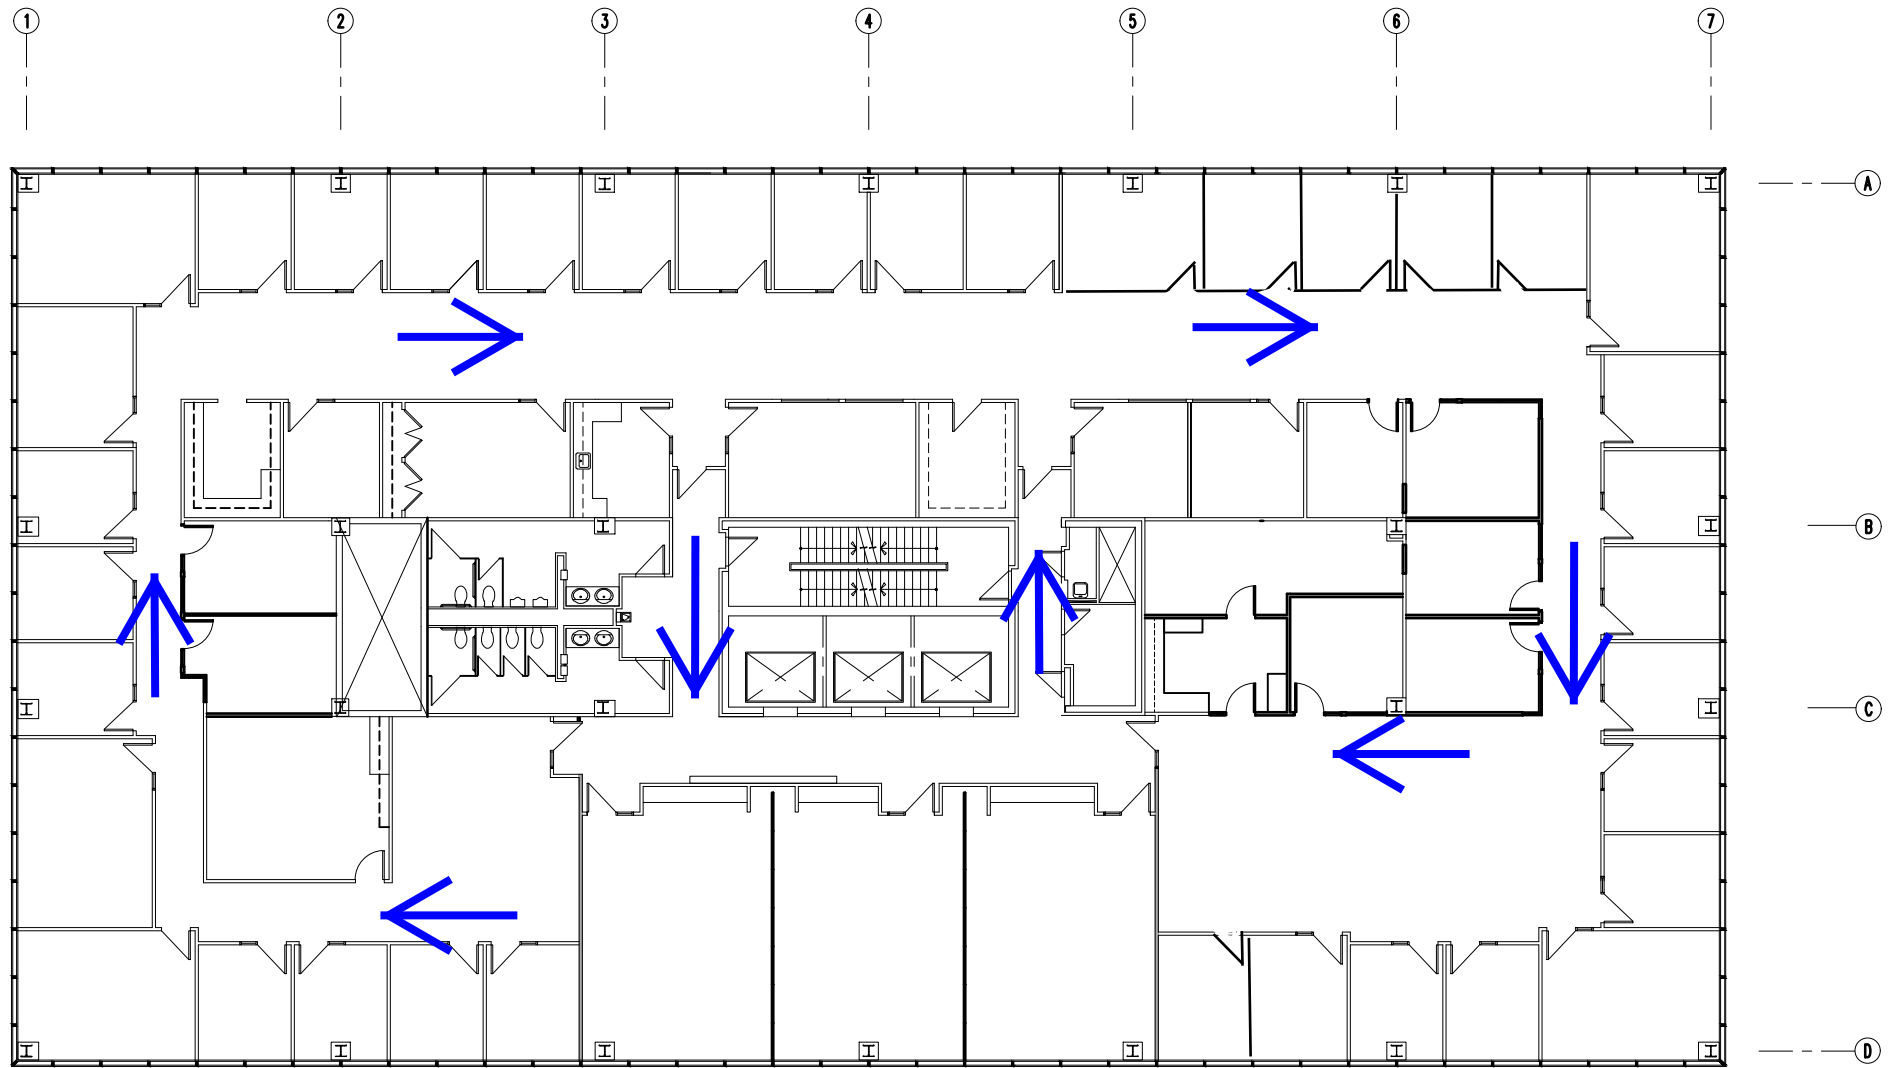

← Recommended floor circulation for social distancing


architectural
WORKSHOP

280 SOUTH PENNSYLVANIA ST.
DENVER, COLORADO 80209
PH: 303.788.1717 FAX: 303.788.1964


1800 GRANT STREET

Denver, Colorado


FIFTH FLOOR


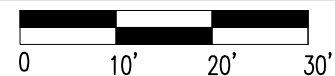


JUNE 12, 2015

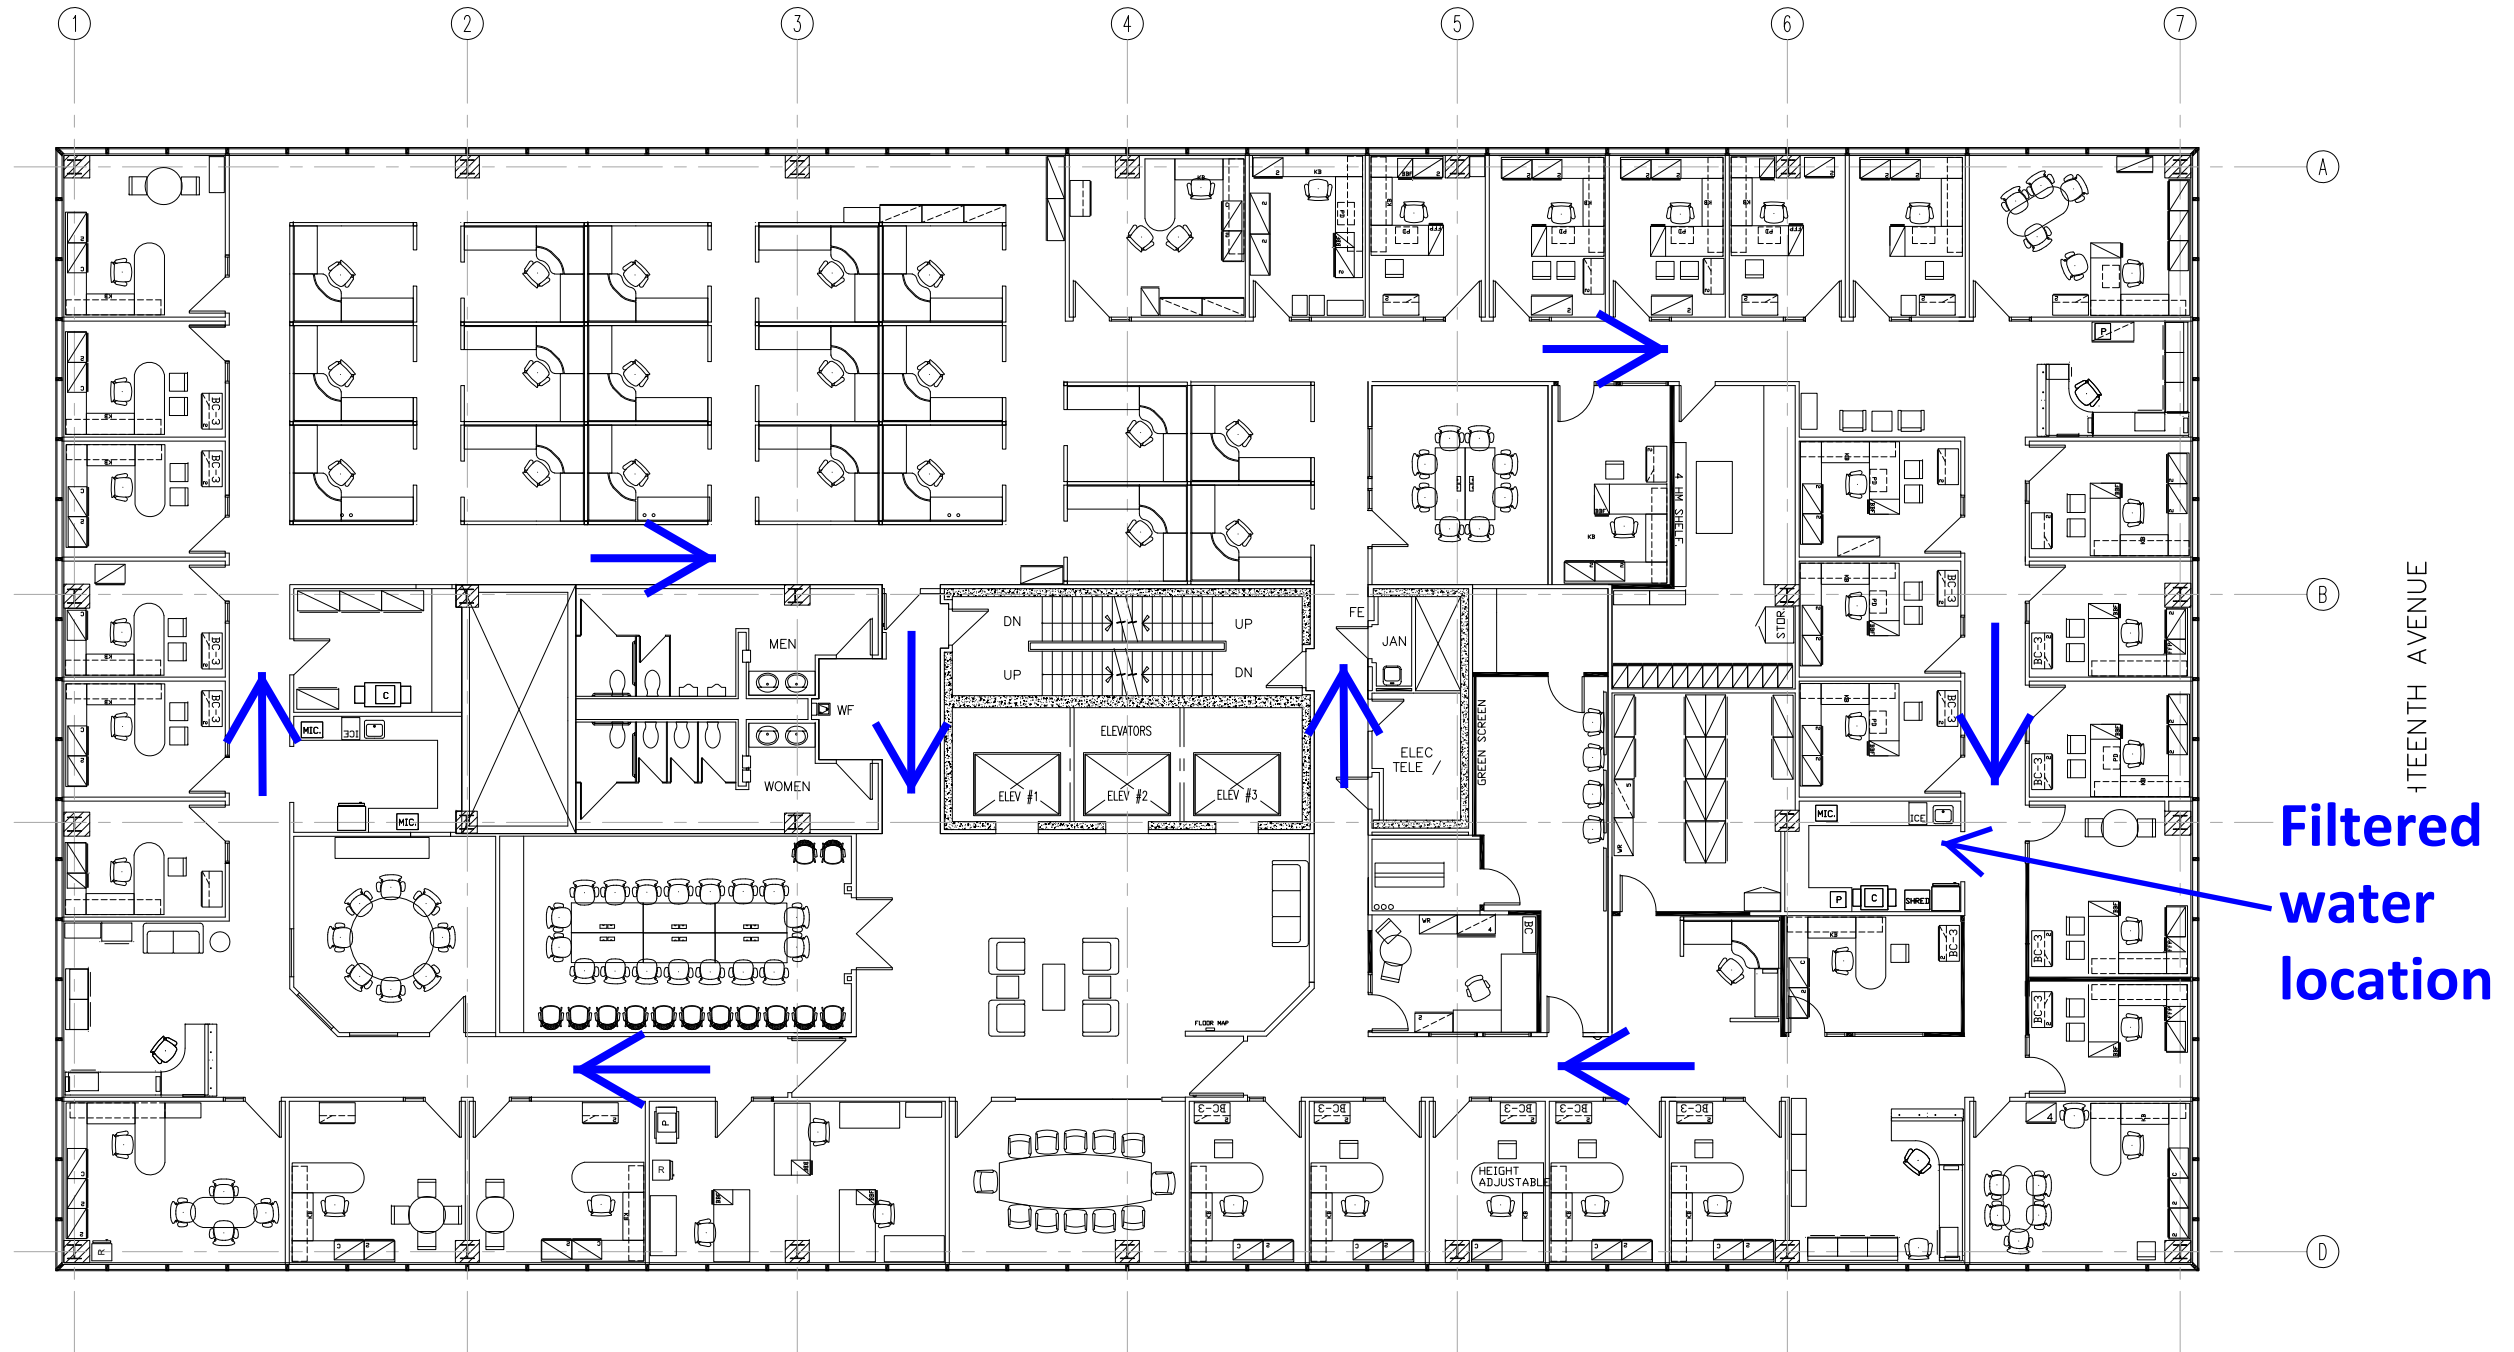

← Recommended floor circulation for social distancing

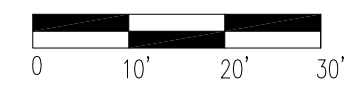

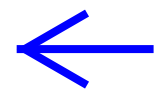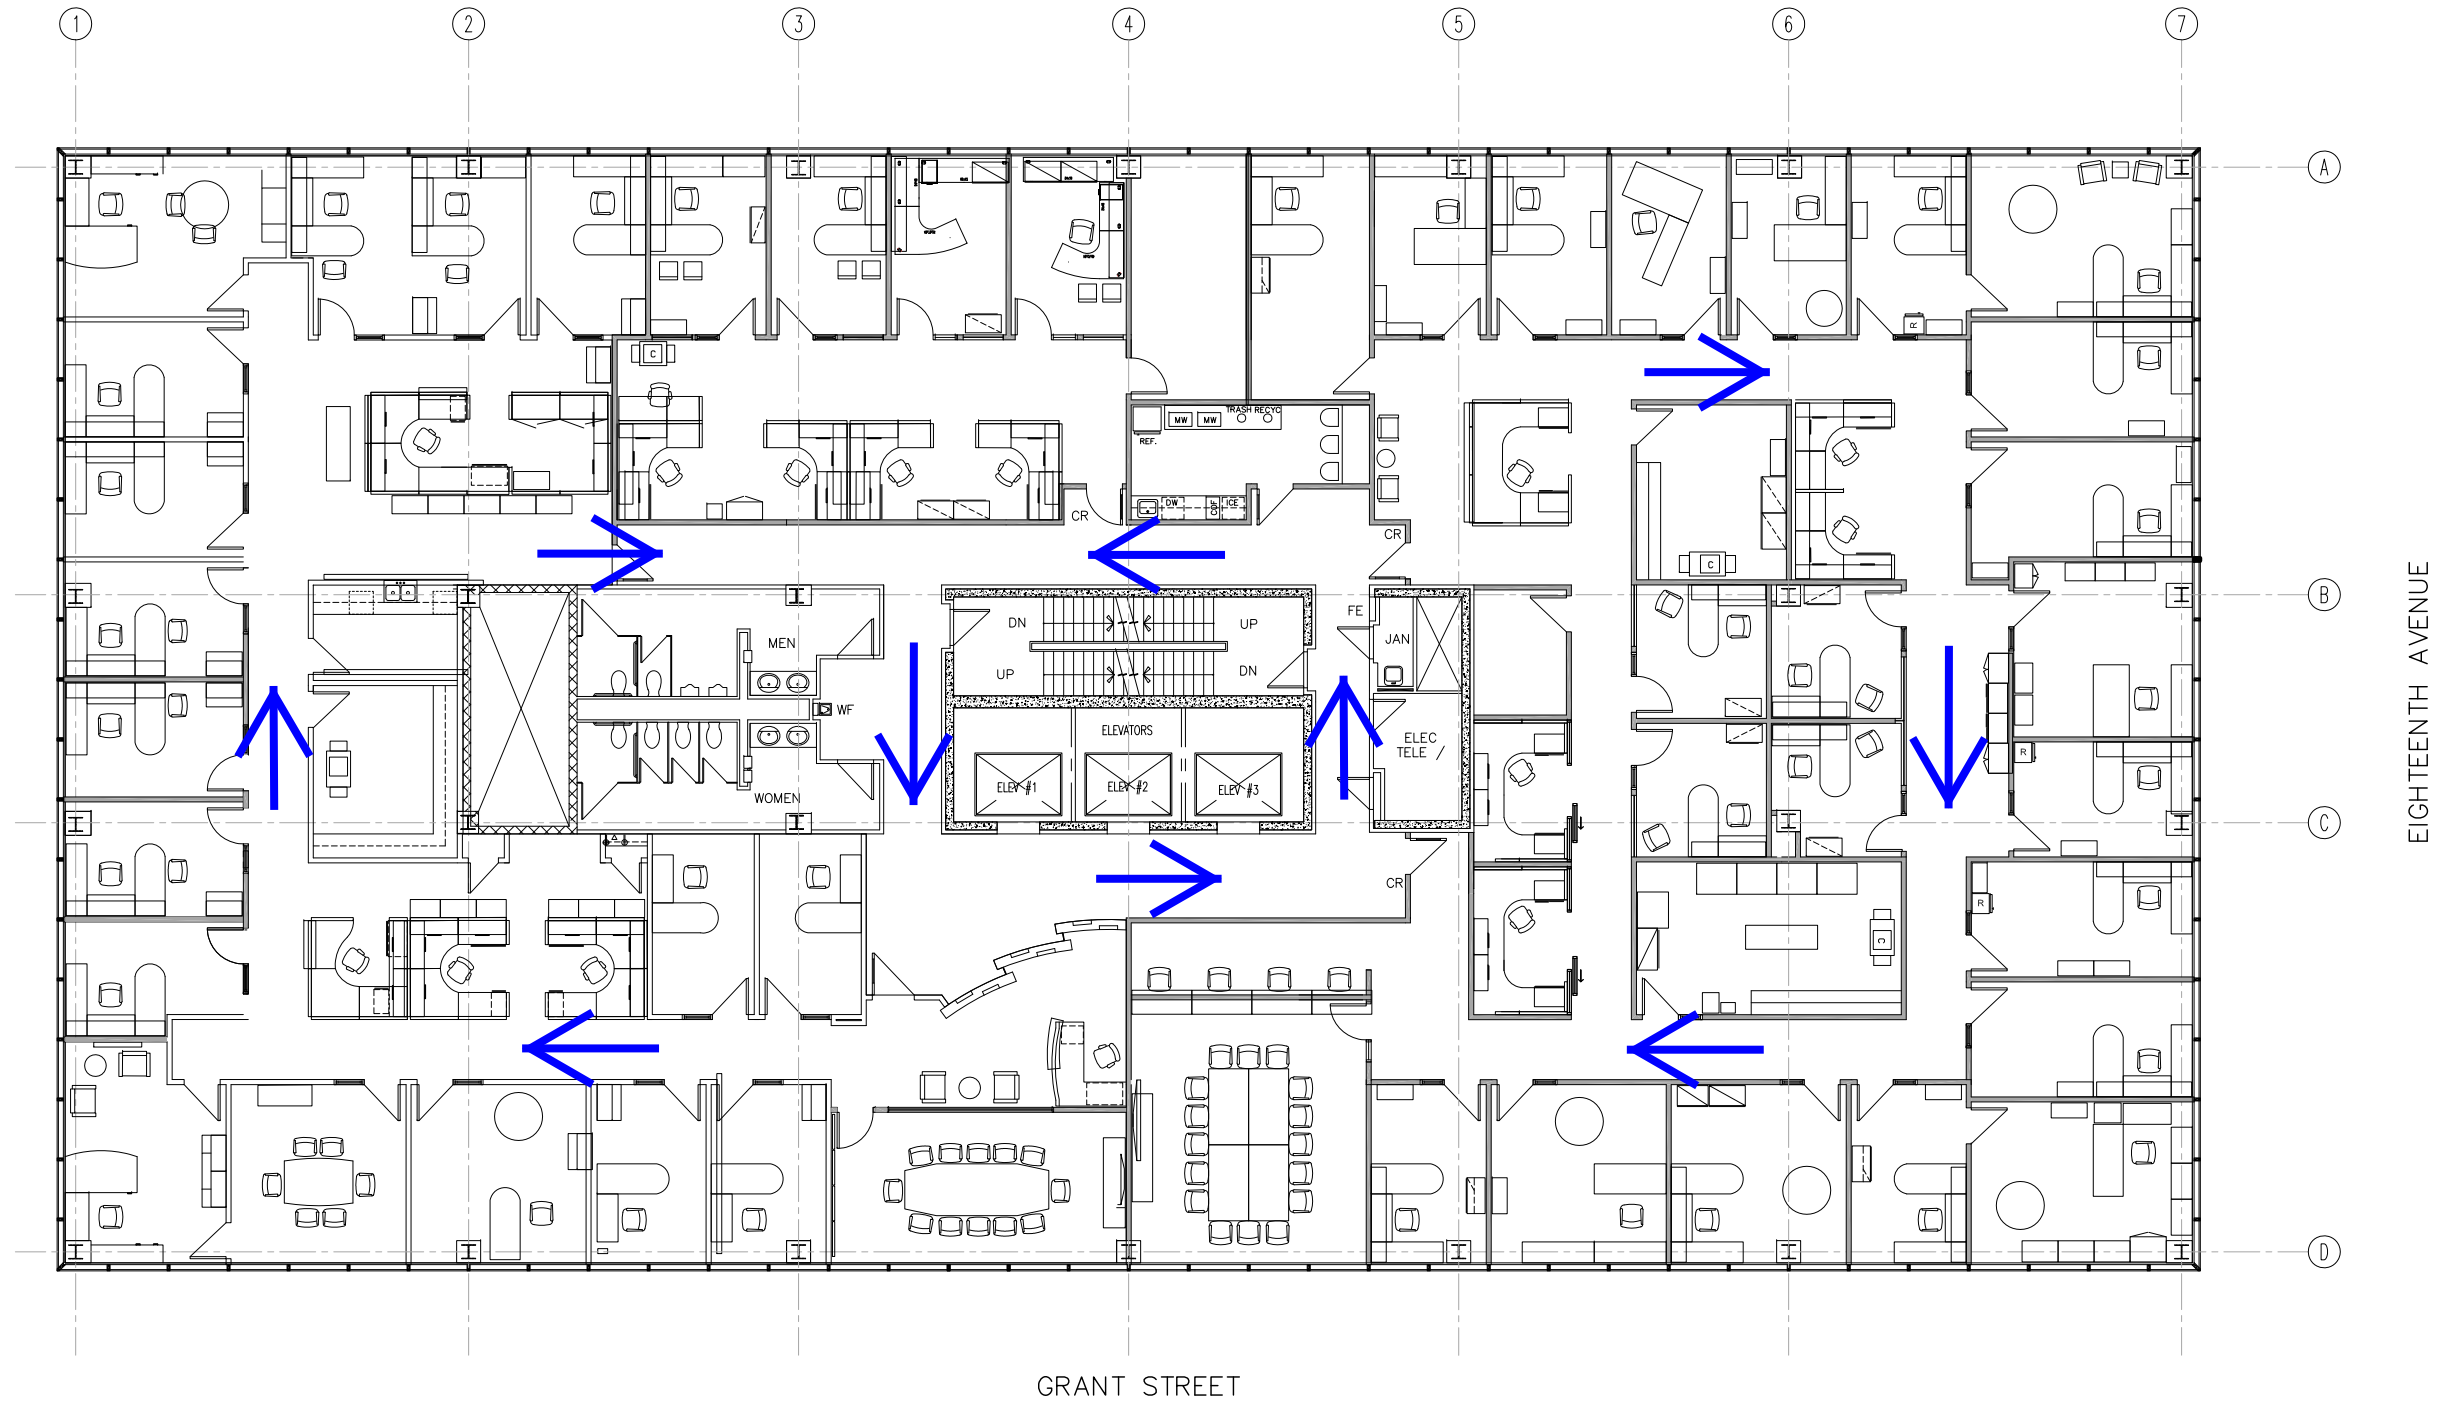

Recommended floor circulation for social distancing


architectural
WORKSHOP


280 SOUTH PENNSYLVANIA STREET
DENVER, COLORADO 80209
PH: 303.788.1717 FAX: 303.788.1964

UNIVERSITY OF COLORADO
1800 GRANT STREET
Denver, Colorado

7TH FLOOR

AUGUST 18, 2016

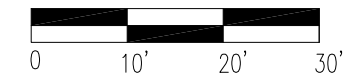

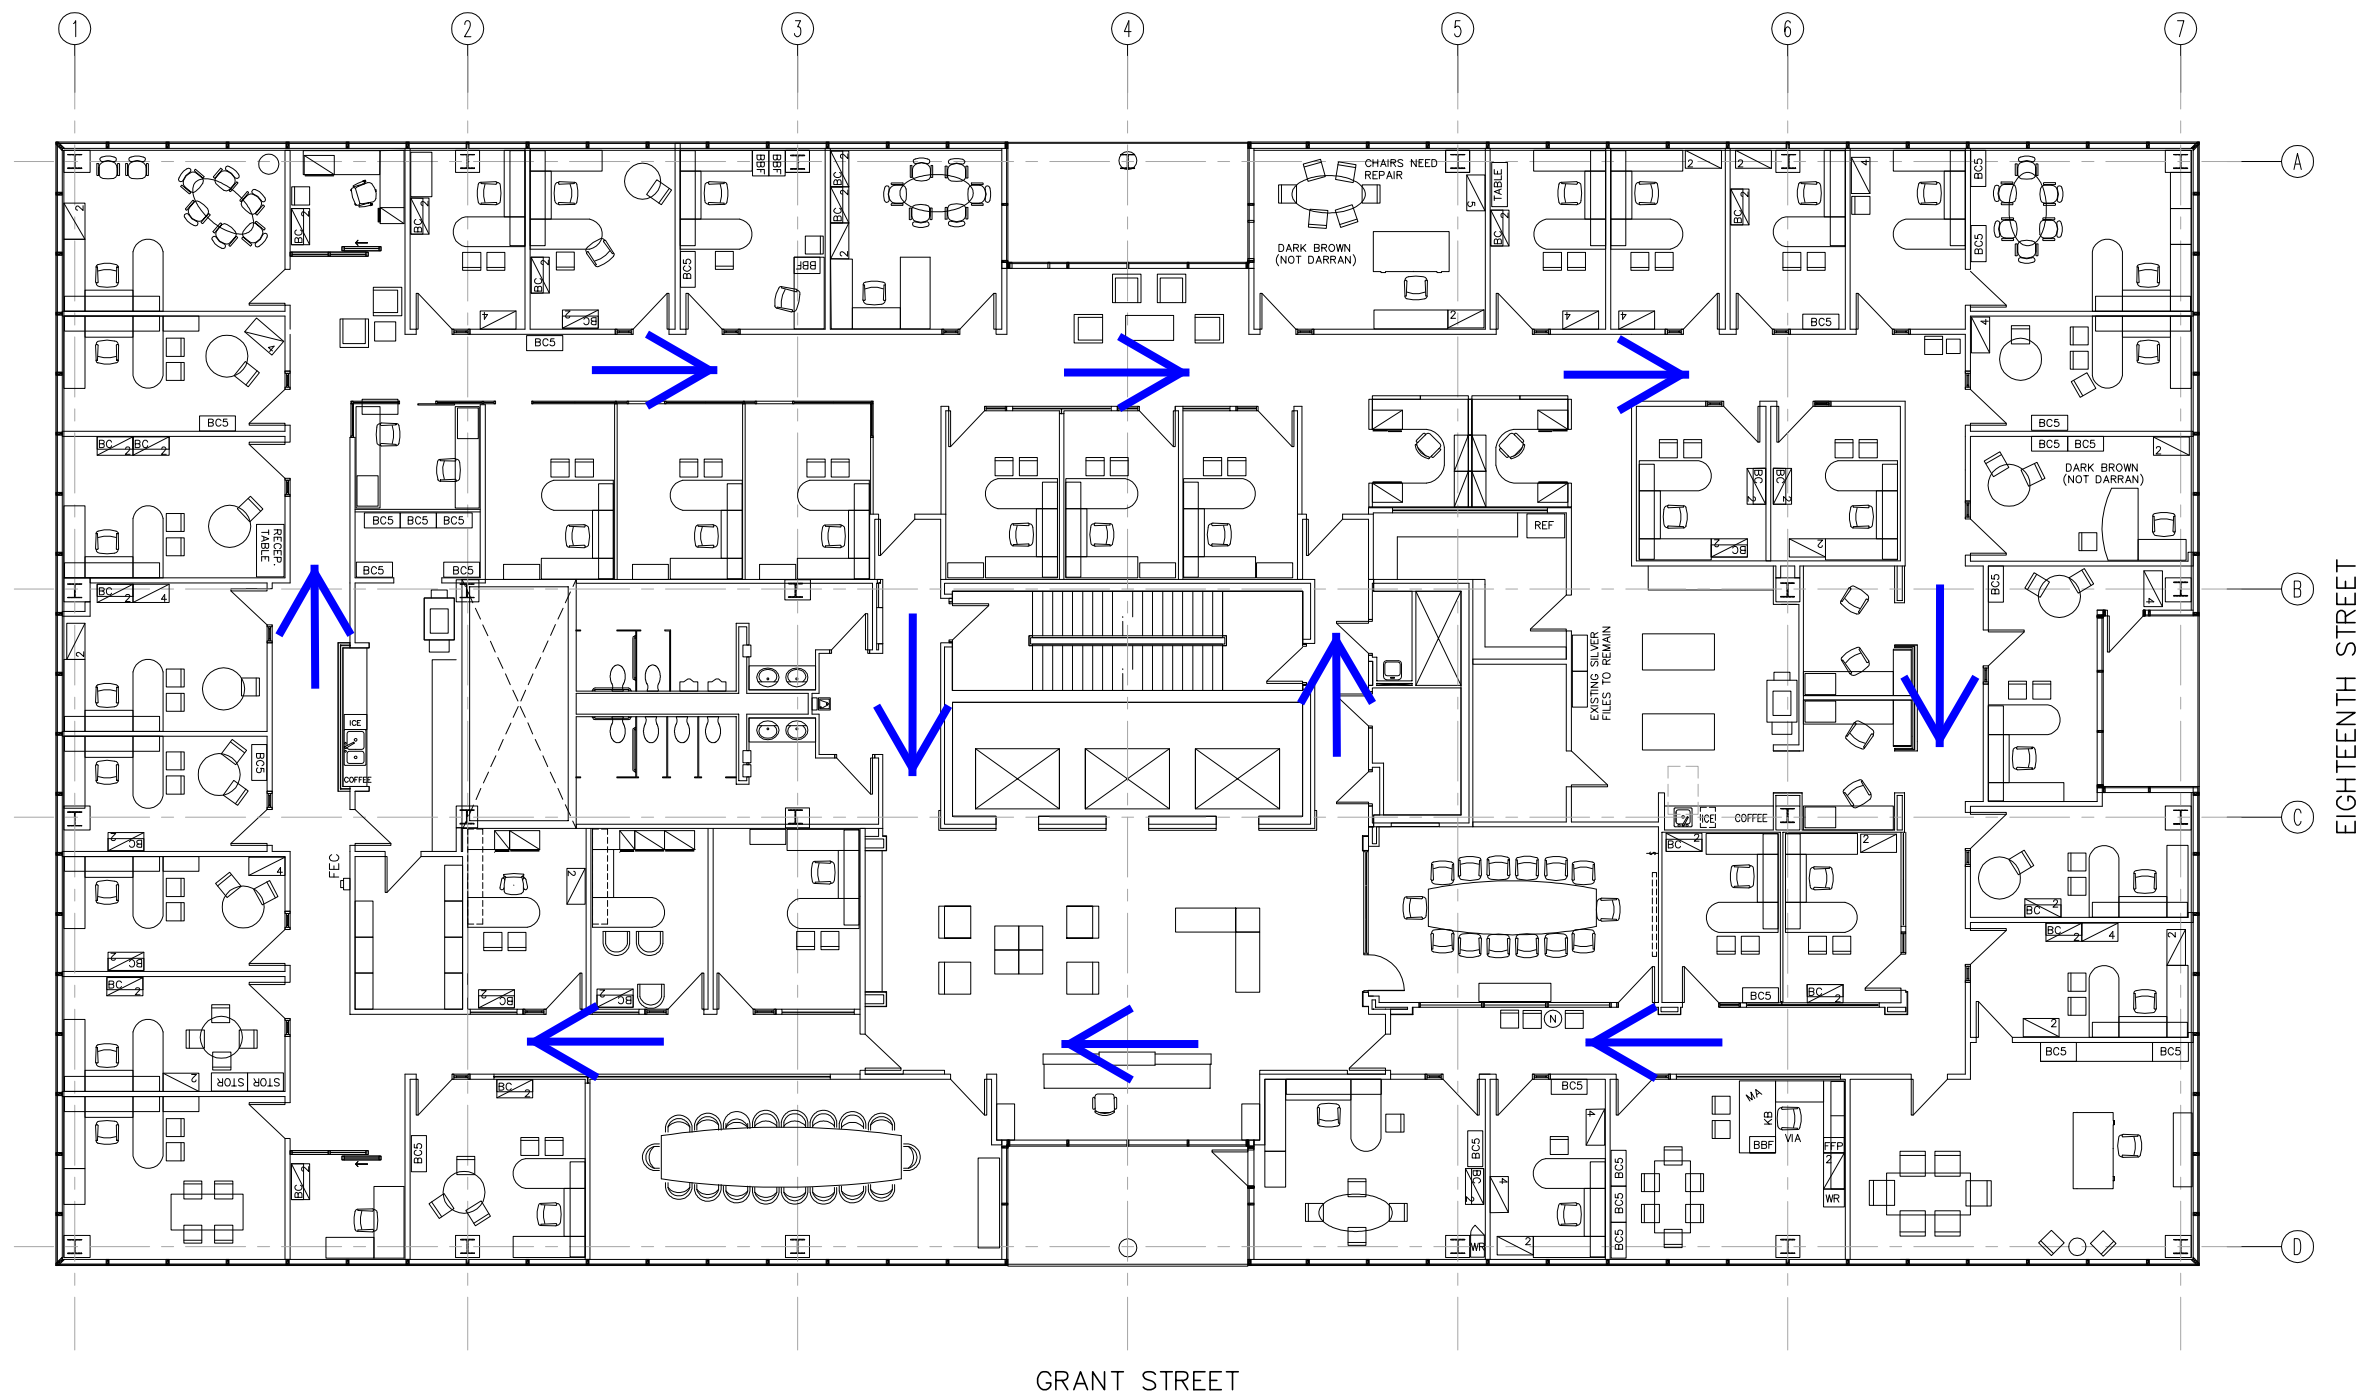

← Recommended floor circulation for social distancing